



PV ARRAY SIDE ELEVATION  
Scale 1:50

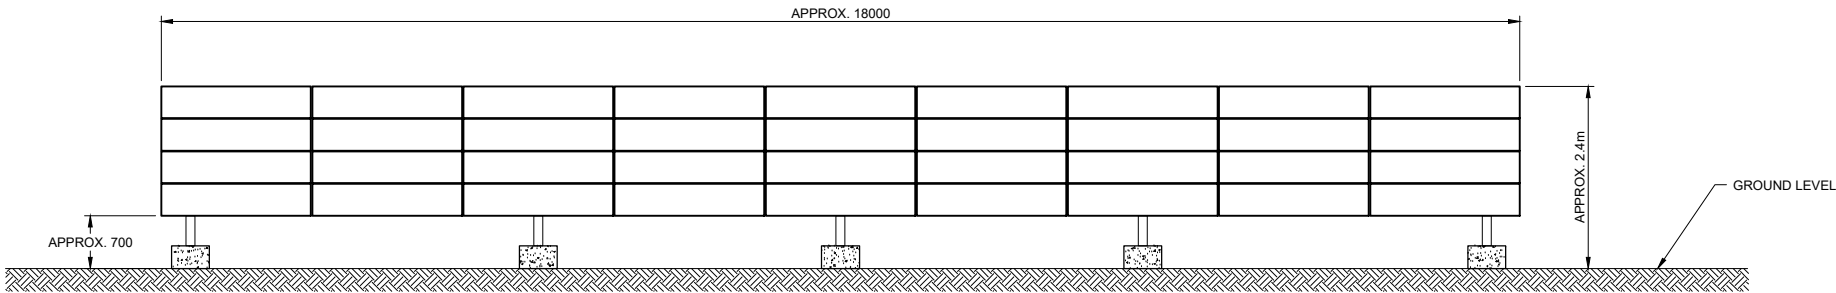

18m PV ARRAY FRONT ELEVATION  
Scale 1:50

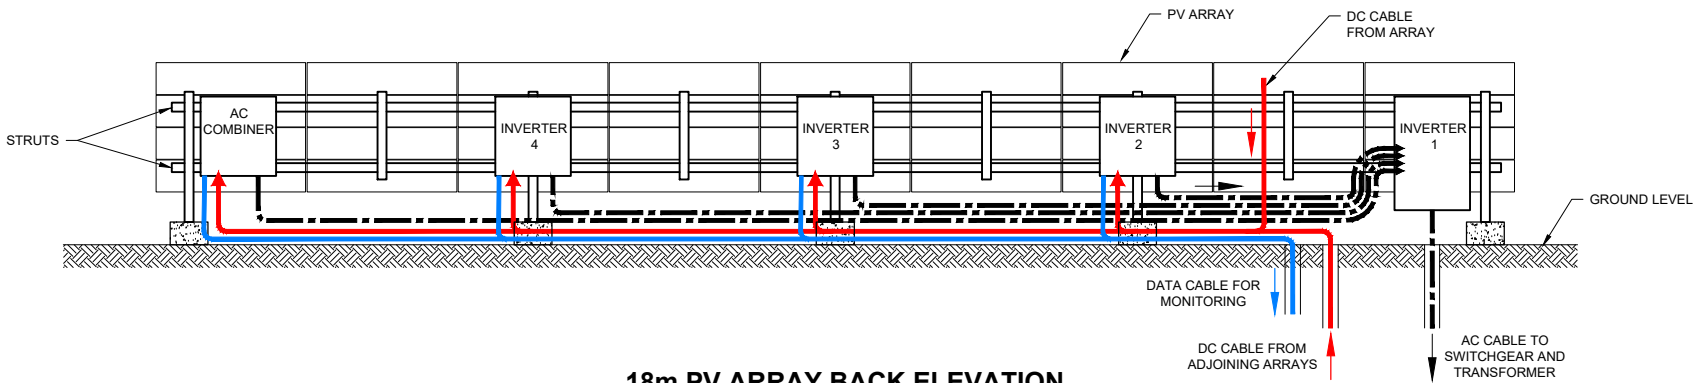

18m PV ARRAY BACK ELEVATION  
SHOWING INVERTER CABLE PATH  
Scale 1:50

| TECHNICAL SPECIFICATIONS |           |
|--------------------------|-----------|
|                          | 18m RACK  |
| TILT ANGLE               | 25°       |
| # OF MODULES PER RACK    | 36        |
| MODULE ORIENTATION       | LANDSCAPE |

AECOM

PROJECT

OLDHAM SOLAR (PV)  
OPPORTUNITY  
GROUND-MOUNTED  
SOLAR  
Wrigley Head  
Failsworth

CLIENT

OLDHAM COUNCIL

Civic Centre  
West Street  
Oldham OL1 1UT

CONSULTANT

AECOM  
1 Tanfield  
Edinburgh, EH3 5DA  
+44 (0) 131 301 8600 tel 8699 fax  
www.AECOM.com

NOTES

- ALL DIMENSIONS ARE IN MILLIMETRES UNLESS OTHERWISE NOTED.
- DRAWING IS FOR INDICATIVE PURPOSES ONLY.
- ARRAY LENGTH OF 18m IS INDICATIVE ONLY.
- TILT ANGLE OF 25° IS INDICATIVE ONLY.



APPROVED FOR ISSUE

|     |          |         |          |
|-----|----------|---------|----------|
|     |          |         |          |
| A   | RG       | AM      | ES       |
| I/R | DRAWN BY | CHECKED | APPROVED |

ISSUE/REVISION

|     |          |               |
|-----|----------|---------------|
|     |          |               |
| A   | 30/10/19 | INITIAL ISSUE |
| I/R | DATE     | DESCRIPTION   |

PROJECT NUMBER

60617252

SHEET TITLE

FOUNDATIONS AND  
MOUNTING SYSTEM

SHEET NUMBER

60617252-SHT-20-MAN-O-008

NOT FOR CONSTRUCTION  
FOR INFORMATION ONLY