



DRAWING TITLE
street licence

SCALE
as shown @ A3

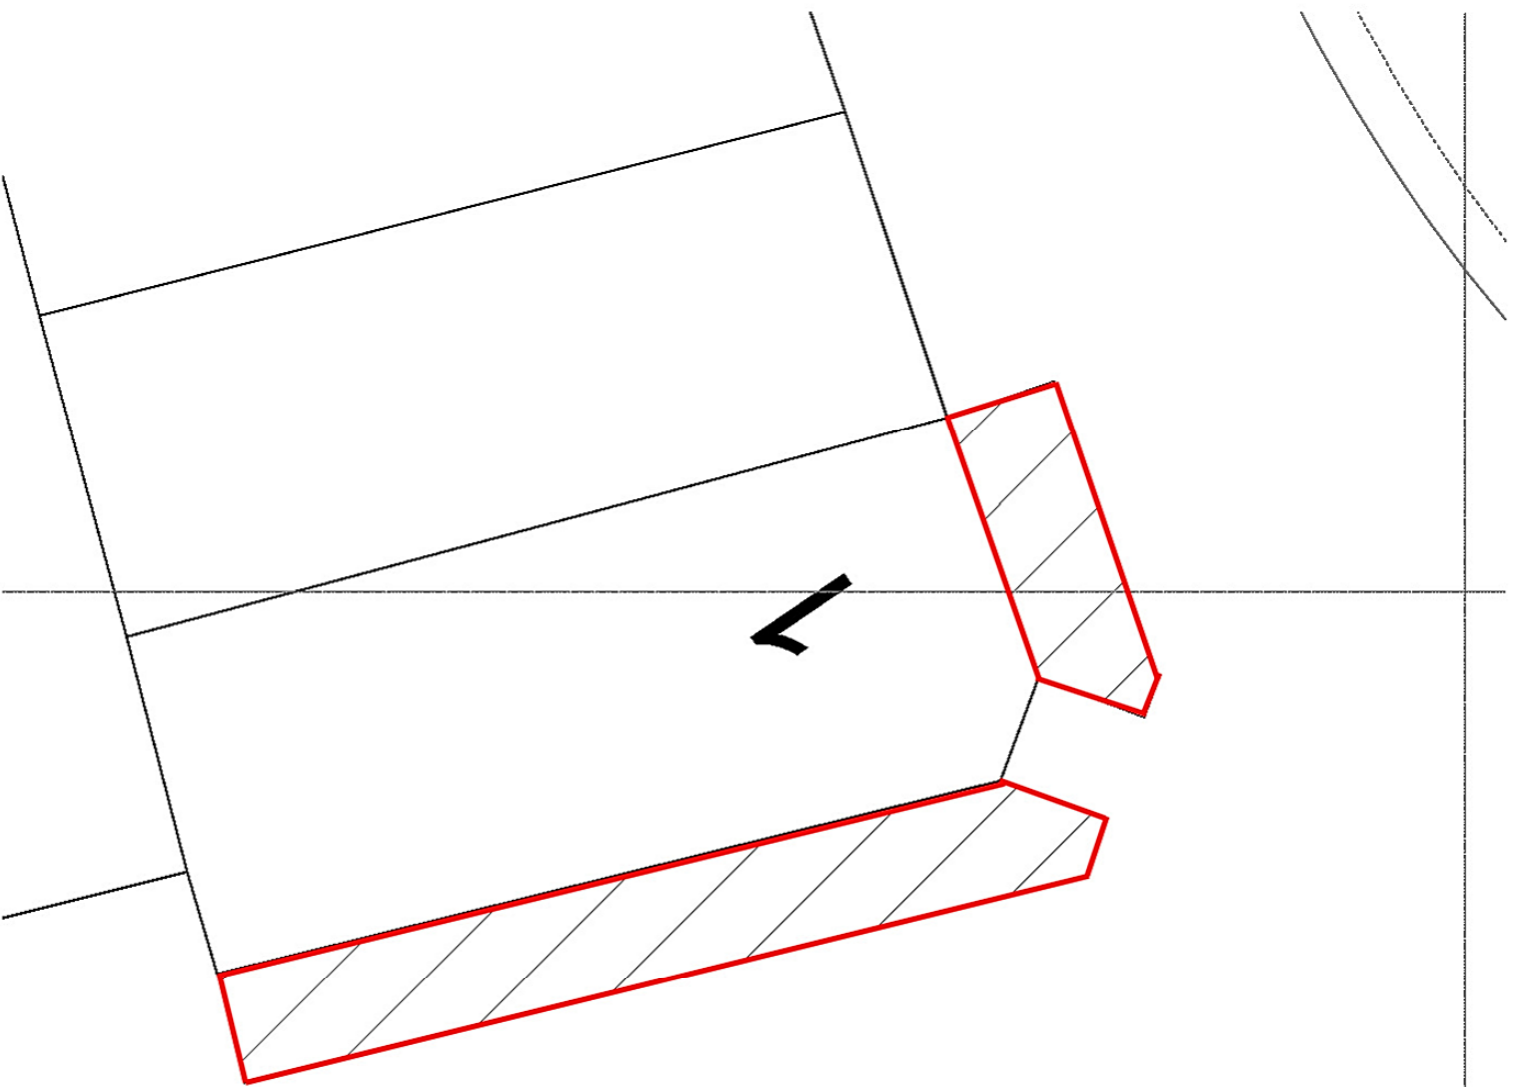

0 2 4 6 8 10m

SITE PLAN - 1:100

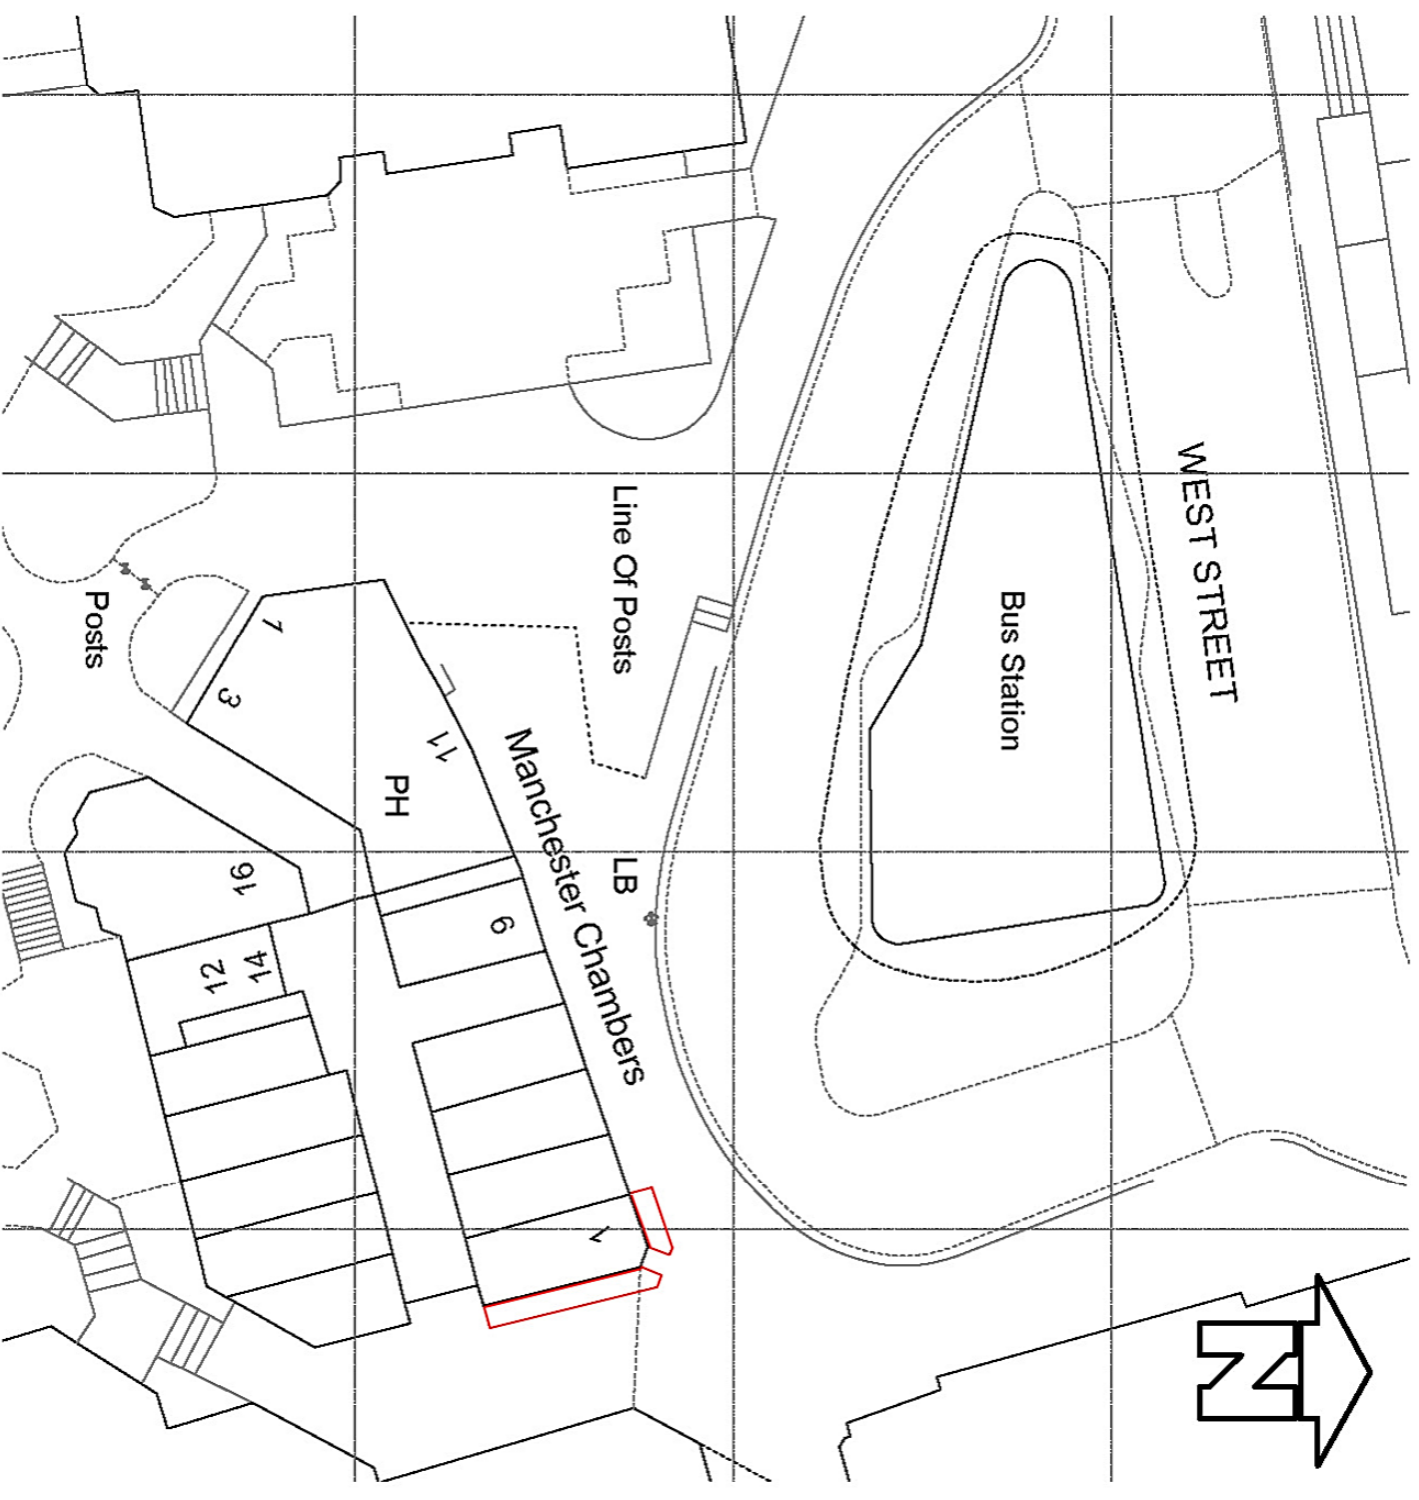

0m 10m 20m 30m 40m

BLOCK PLAN - 1:500

Winkler Design
50 OLD GOM STREET
GLASGOW G4 9BE
T: 0141 206 4588
E: info@winklerdesign.com
W: www.winklerdesign.com

PROJECT
The Eatery
1 Manchester Chambers

DATE May 2021
DRAWN LH
REVISION

NUMBER
3908.1