

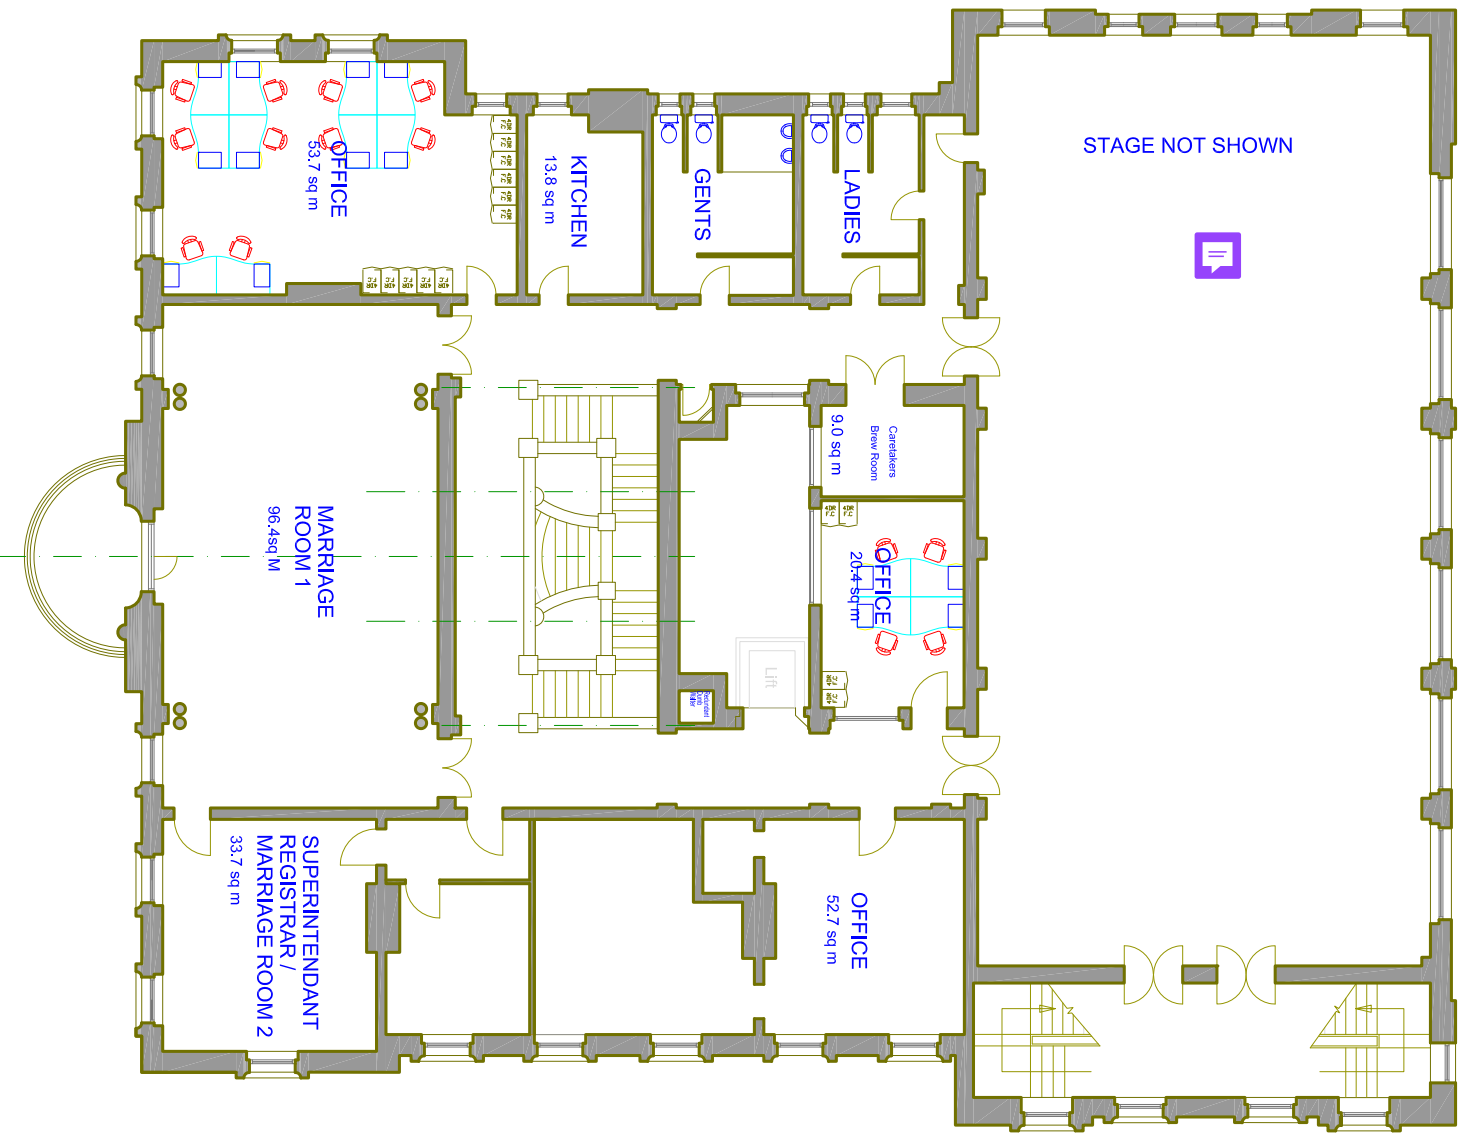
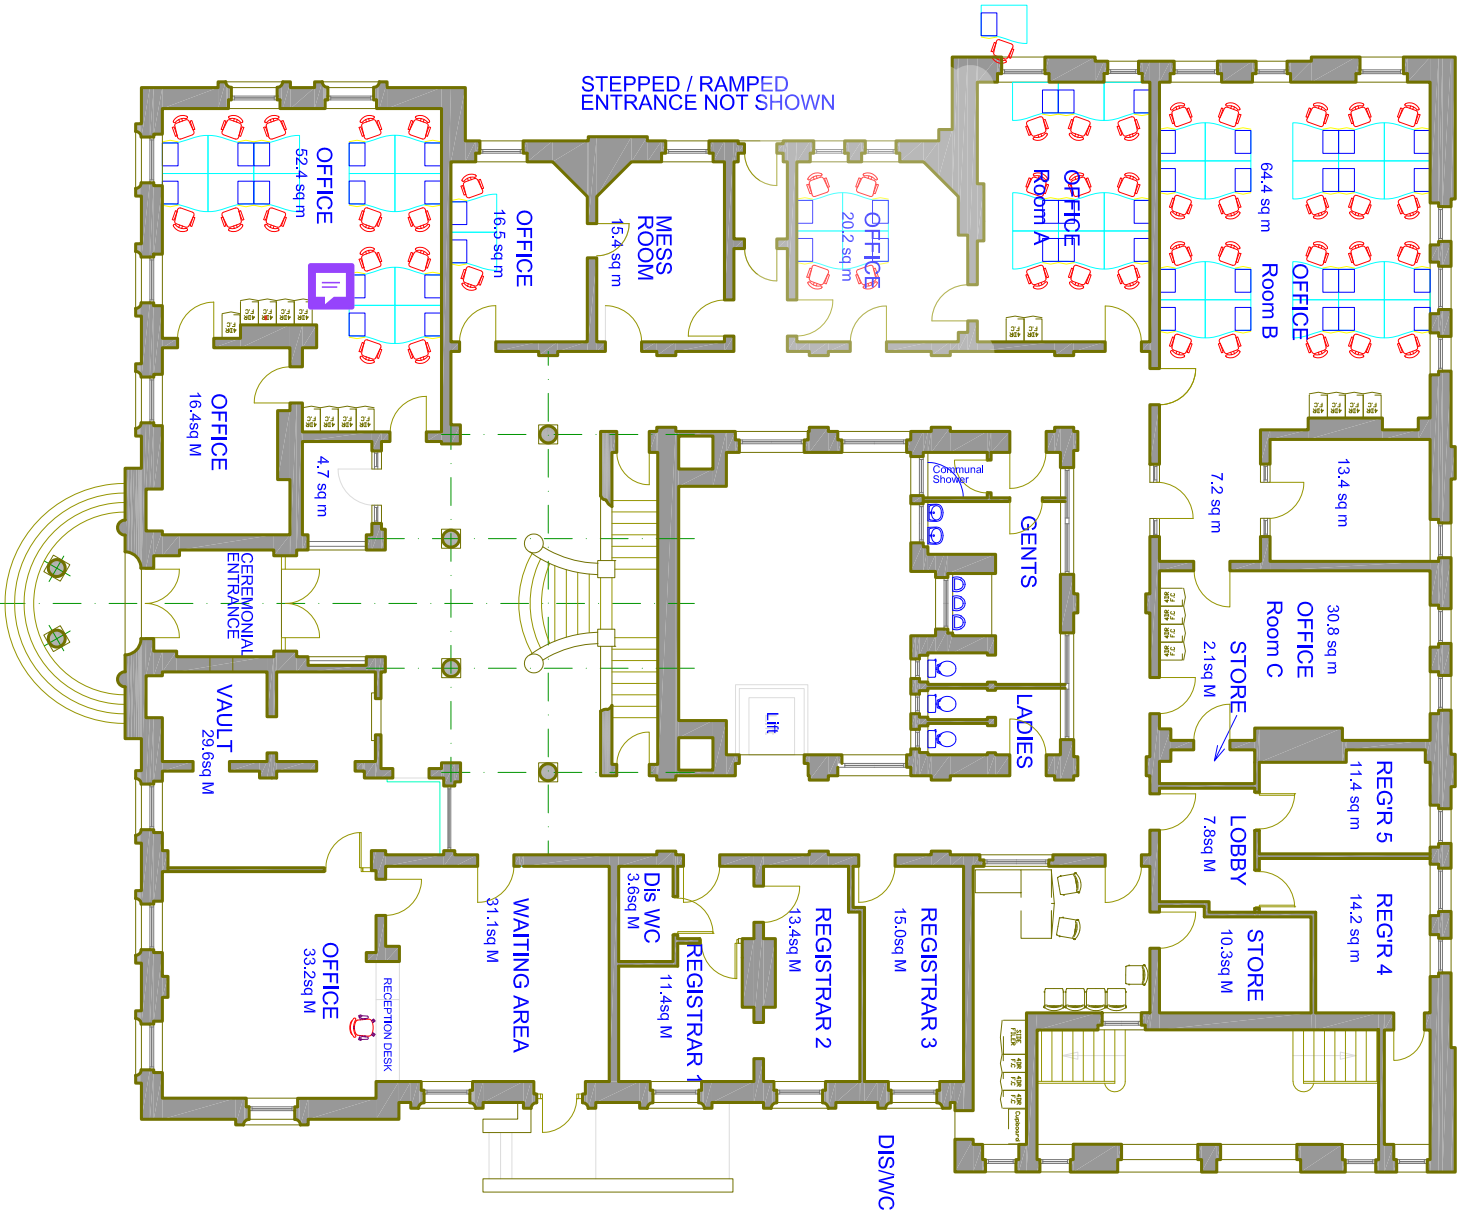


Notes: This is a location plan only and does not show the finished and constructed site. The location plan is based on the current site plan and is not intended to be used as a guide to the location of the building. 

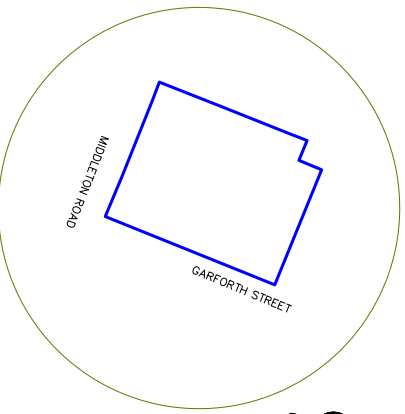

# CHADDERTON TOWN HALL

 

**Unity partnership**  
PROPERTY SERVICES - ARCHITECTS TEAM  
Horseshoe House, Chappell, Otham, OX11 1NY

Project: CHADDERTON TOWN HALL

Client: PAUL ADKINS DESIGN

Project No: 8500 277

Issue: 1

Date: 11/10/21

Scale: 1:1250