




KEY TO MAPS

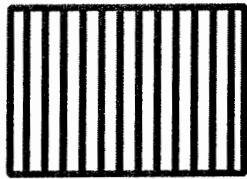

Area Added

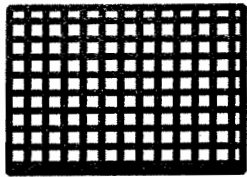

Area Redesignated

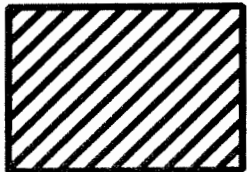


Area Removed or
De-allocated

Proposals Map Change No: PIC 102

Policy: H1.1

Site: H1.1.24 Sandy Mill, Royton

Change: Housing allocation moved from Phase 2 to Phase 1
and site extended

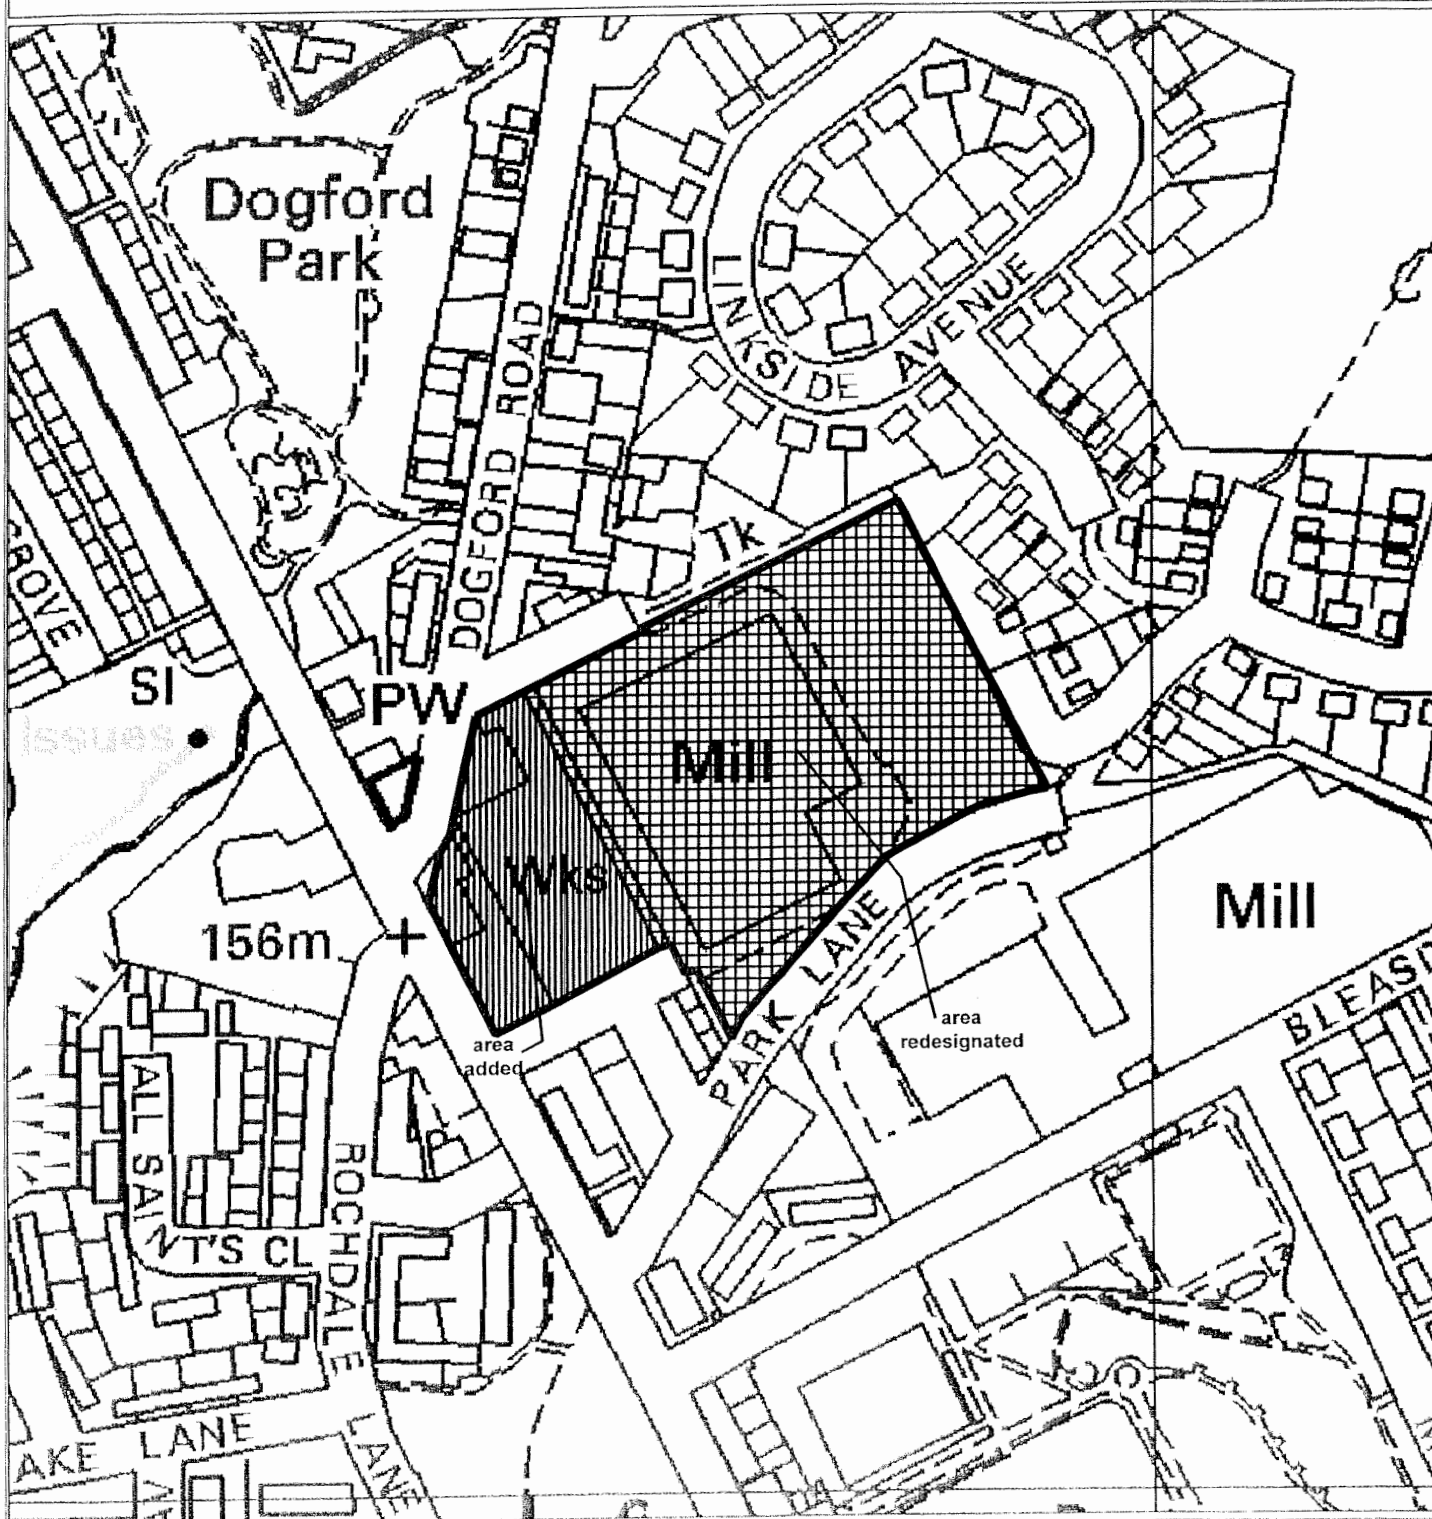

**Oldham Unitary Development Plan
Pre-Inquiry Change - November 2004**

Reproduced from the Ordnance Survey mapping with the permission of the Controller of Her Majesty's Stationery Office © Crown Copyright.
Unauthorised reproduction infringes Crown copyright and may lead to prosecution or civil proceedings. Oldham MBC Licence No. 100019555, 2904.

Scale: 1:2500

OS Ref: SD9108SE




OLDHAM 
Metropolitan Borough

Proposals Map Change No: PIC 103

Policy: H1.1

Site: H1.1.26 Land at Spencer Street

Change: New Phase 1 Housing Allocation

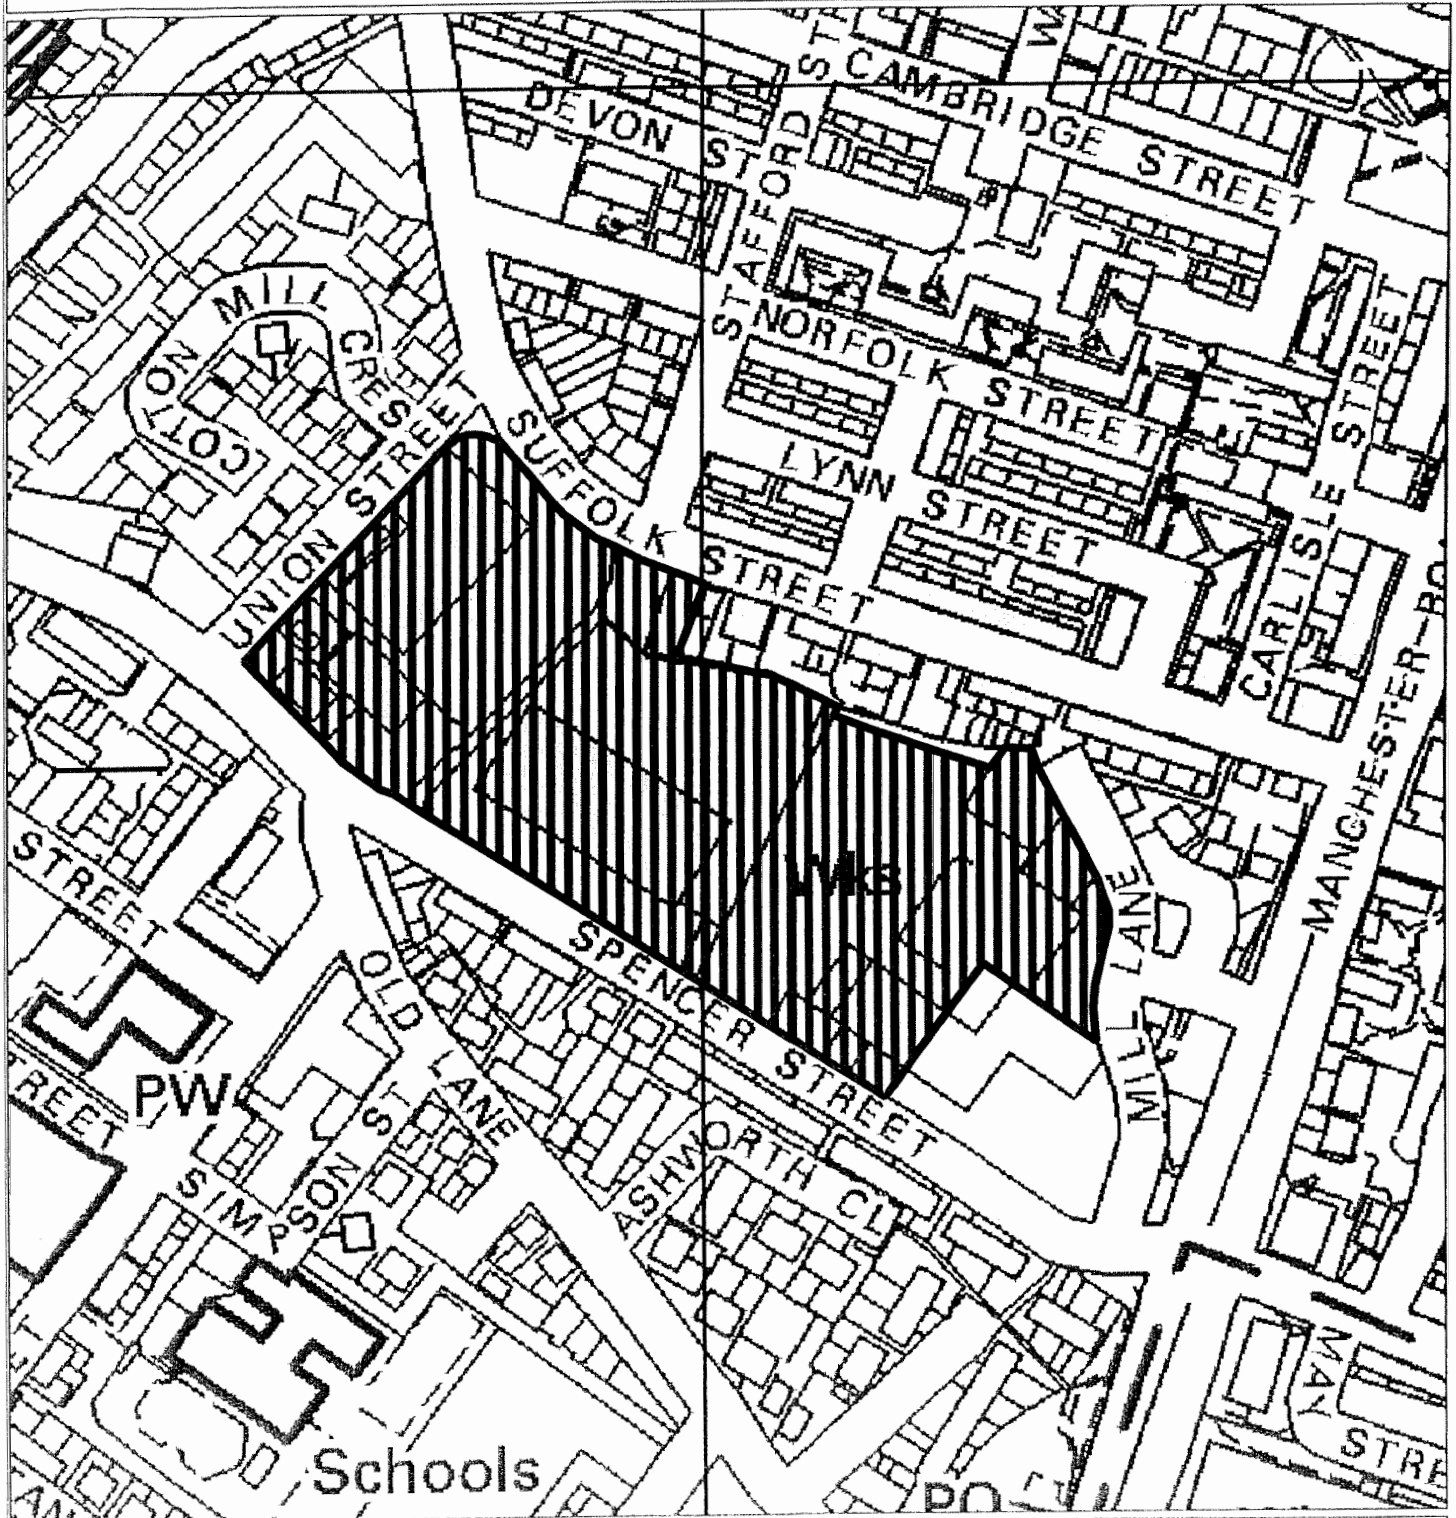

**Oldham Unitary Development Plan
Pre-Inquiry Change - November 2004**

Reproduced from the Ordnance Survey mapping with the permission of the Controller of Her Majesty's Stationary Office © Crown copyright
unauthorised reproduction infringes Crown copyright and may lead to prosecution or civil proceedings. Oldham MBC Licence No. 100019668. 2004.

Scale: 1:2500

OS Ref:




OLDHAM 
Metropolitan Borough

Proposals Map Change No: PIC 104

Policy: H1.1

Site: H1.1.27 Hartford Mill / Land off Milne Street, Oldham

Change: New Phase 1 Housing Allocation

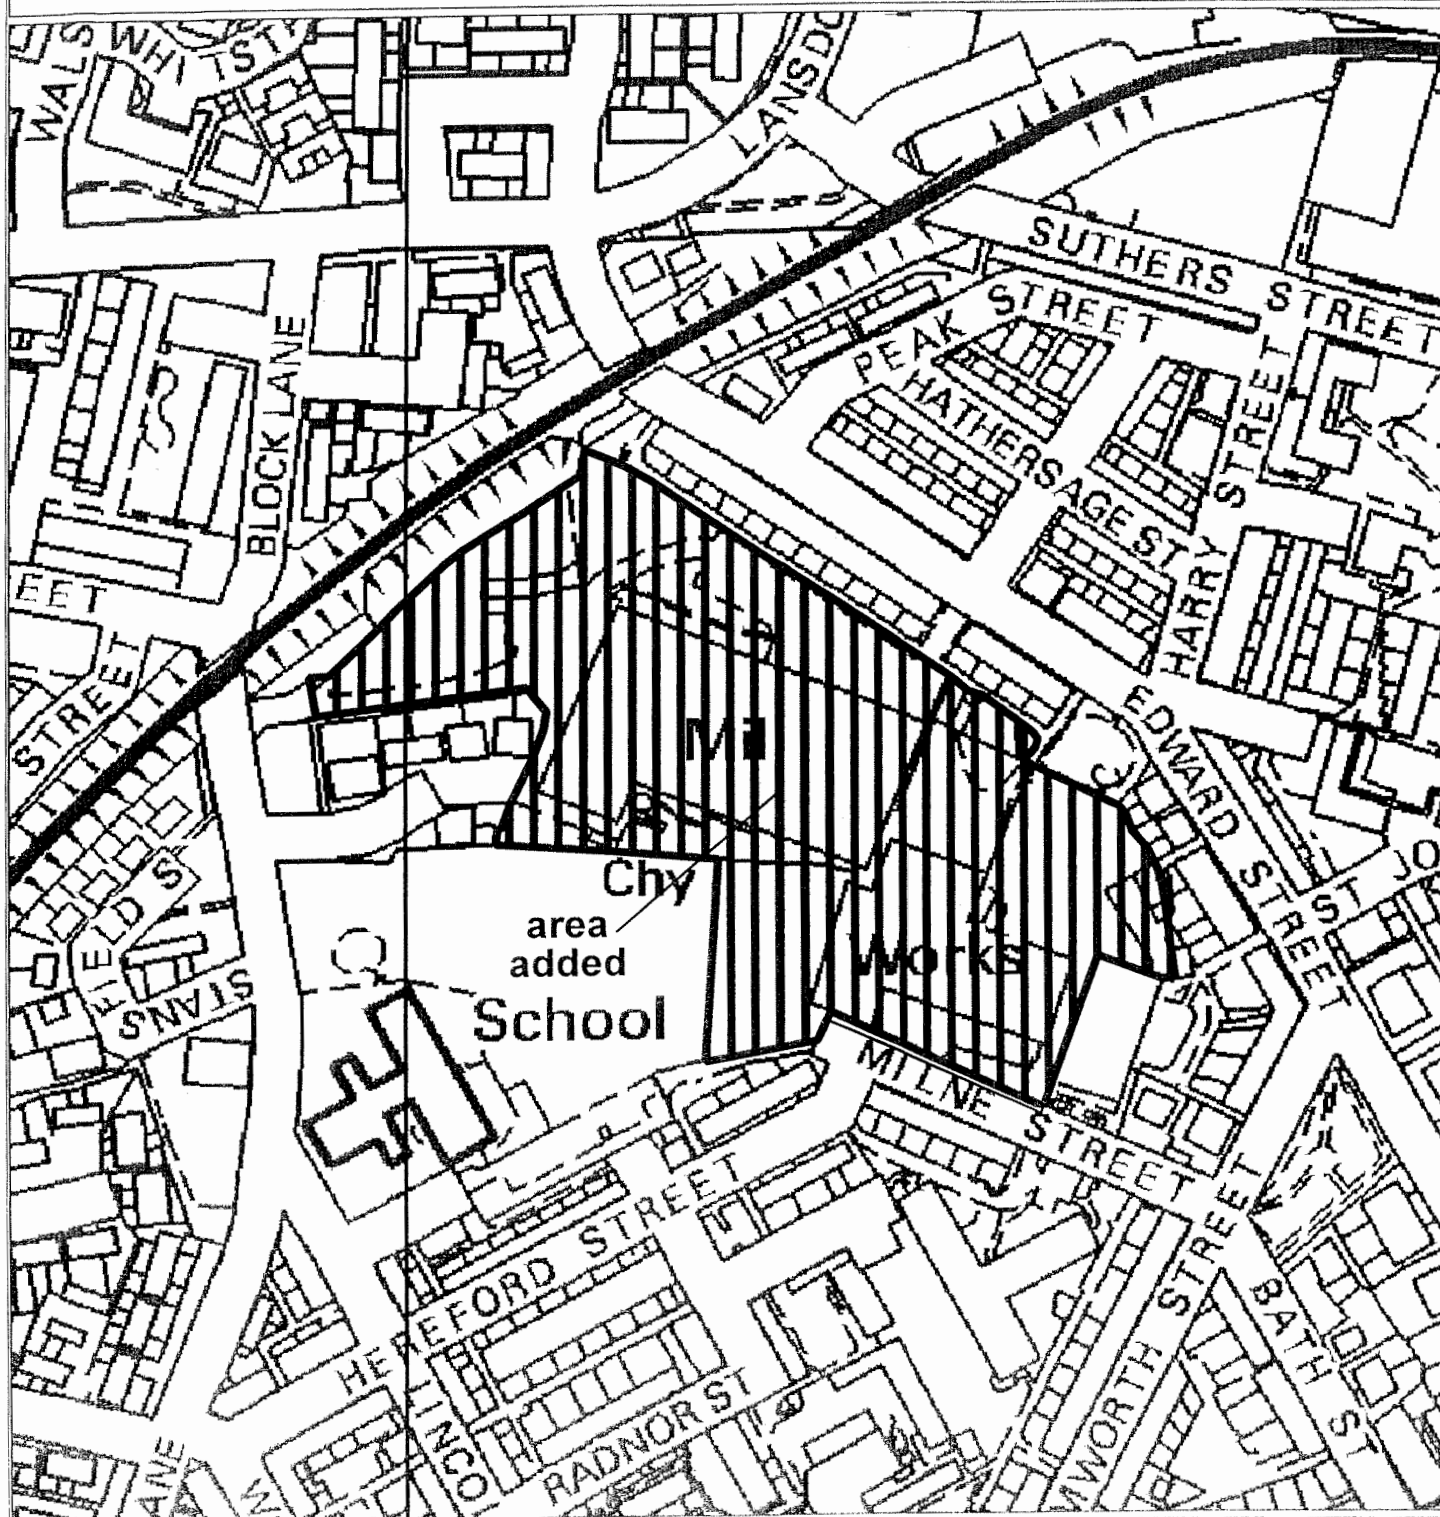

**Oldham Unitary Development Plan
Pre-Inquiry Change - November 2004**

It is stated that the Ordnance Survey mapping with the permission of the Controller of Her Majesty's Stationery Office © Crown copyright
unauthorised reproduction infringes Crown copyright and may lead to prosecution or civil proceedings. Oldham MBC Licence No. 150019689_2005

Scale: 1:2500

OS Ref:




OLDHAM OLDHAM
Metropolitan Borough

Proposals Map Change No: PIC 105

Policy: H1.1

Site: H1.1.11 Acorn Mill, St John Street, Lees

Change: Phase I Housing allocation deleted

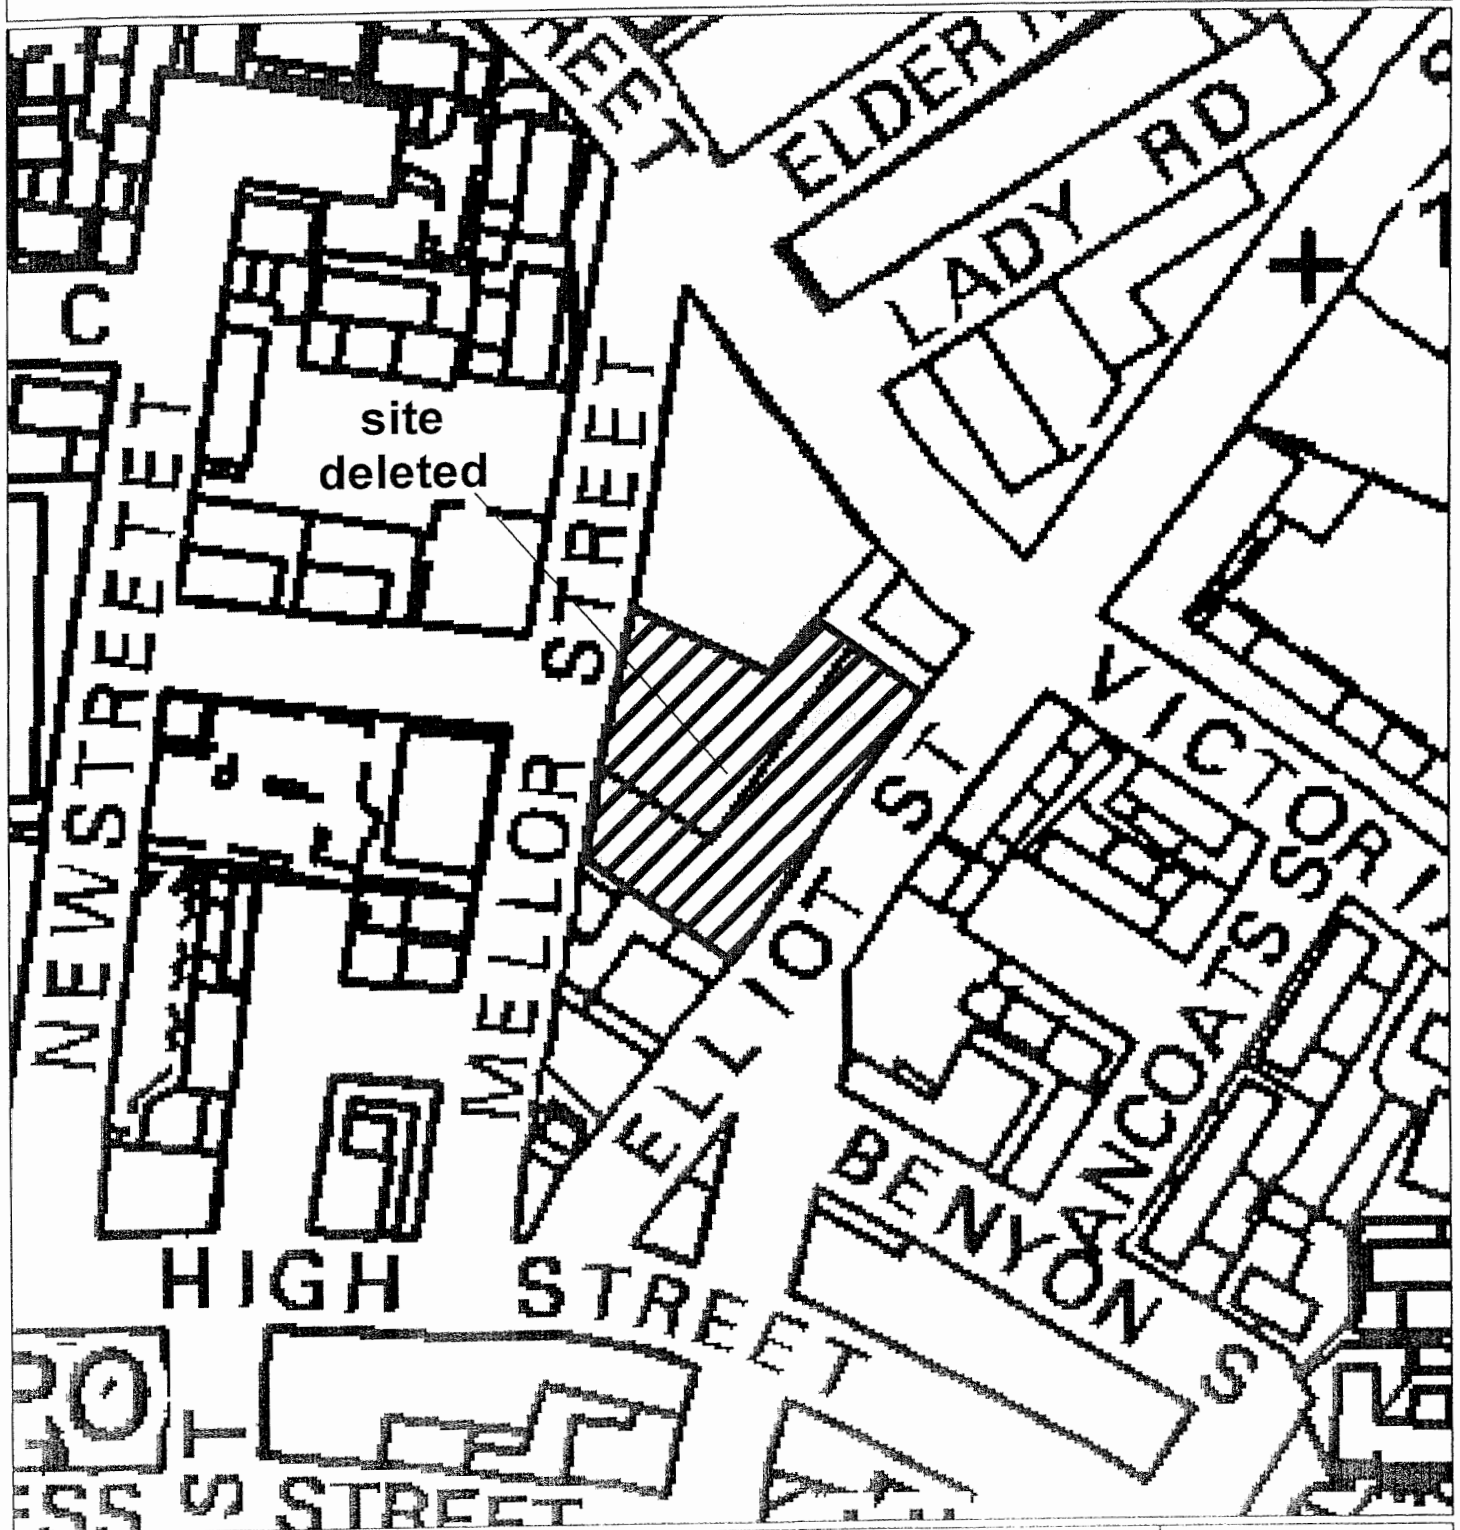

Oldham Unitary Development Plan
Pre-Inquiry Change - November 2004

Reproduced from the Ordnance Survey mapping with the permission of the Controller of Her Majesty's Stationery Office © Crown copyright
Unauthorized reproduction infringes Crown copyright and may lead to prosecution or civil proceedings. Oldham MBC Licence No. 100019668, 2004.

Scale: 1:1250

OS Ref: SD9504NW




OLDHAM
Metropolitan Borough

Proposals Map Change No: PIC 106

Policy: H1.1

Site: H1.1.13 Coverhill Road, Grotton, Saddleworth

Change: Phase 1 Housing allocation deleted

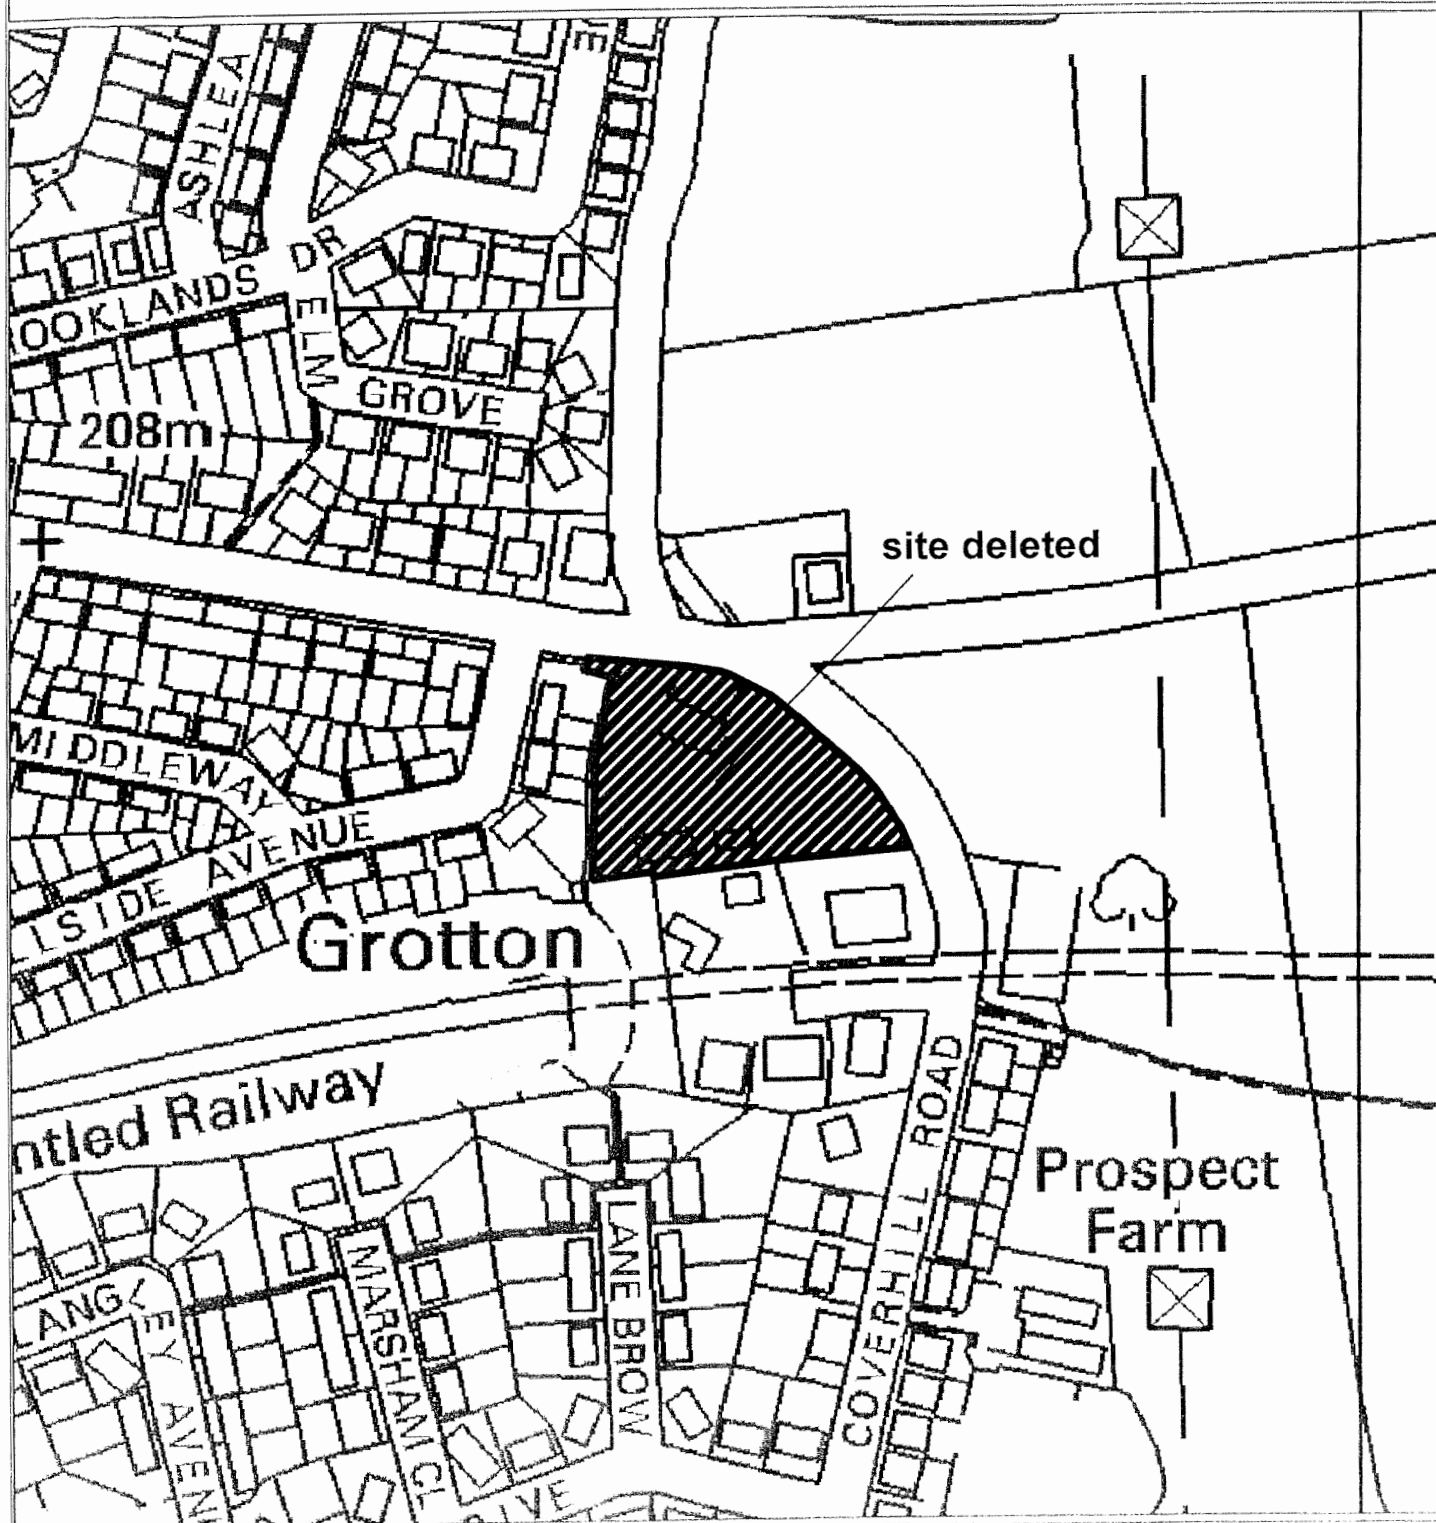

Oldham Unitary Development Plan
Pre-Inquiry Change - November 2004

Reproduced from the Ordnance Survey mapping with the permission of the Controller of Her Majesty's Stationary Office. Crown copyright. Unauthorised reproduction infringes Crown copyright and may lead to prosecution or civil proceedings. Oldham MBC Licence No. 100019005. 2004.

Scale: 1:2500
OS Ref:




OLDHAM Metropolitan Borough

Proposals Map Change No: PIC 107

Policy: H1.1

Site: H1.1.23 Pretoria Road, Oldham

Change: Housing allocation moved from Phase 2 to Phase 1

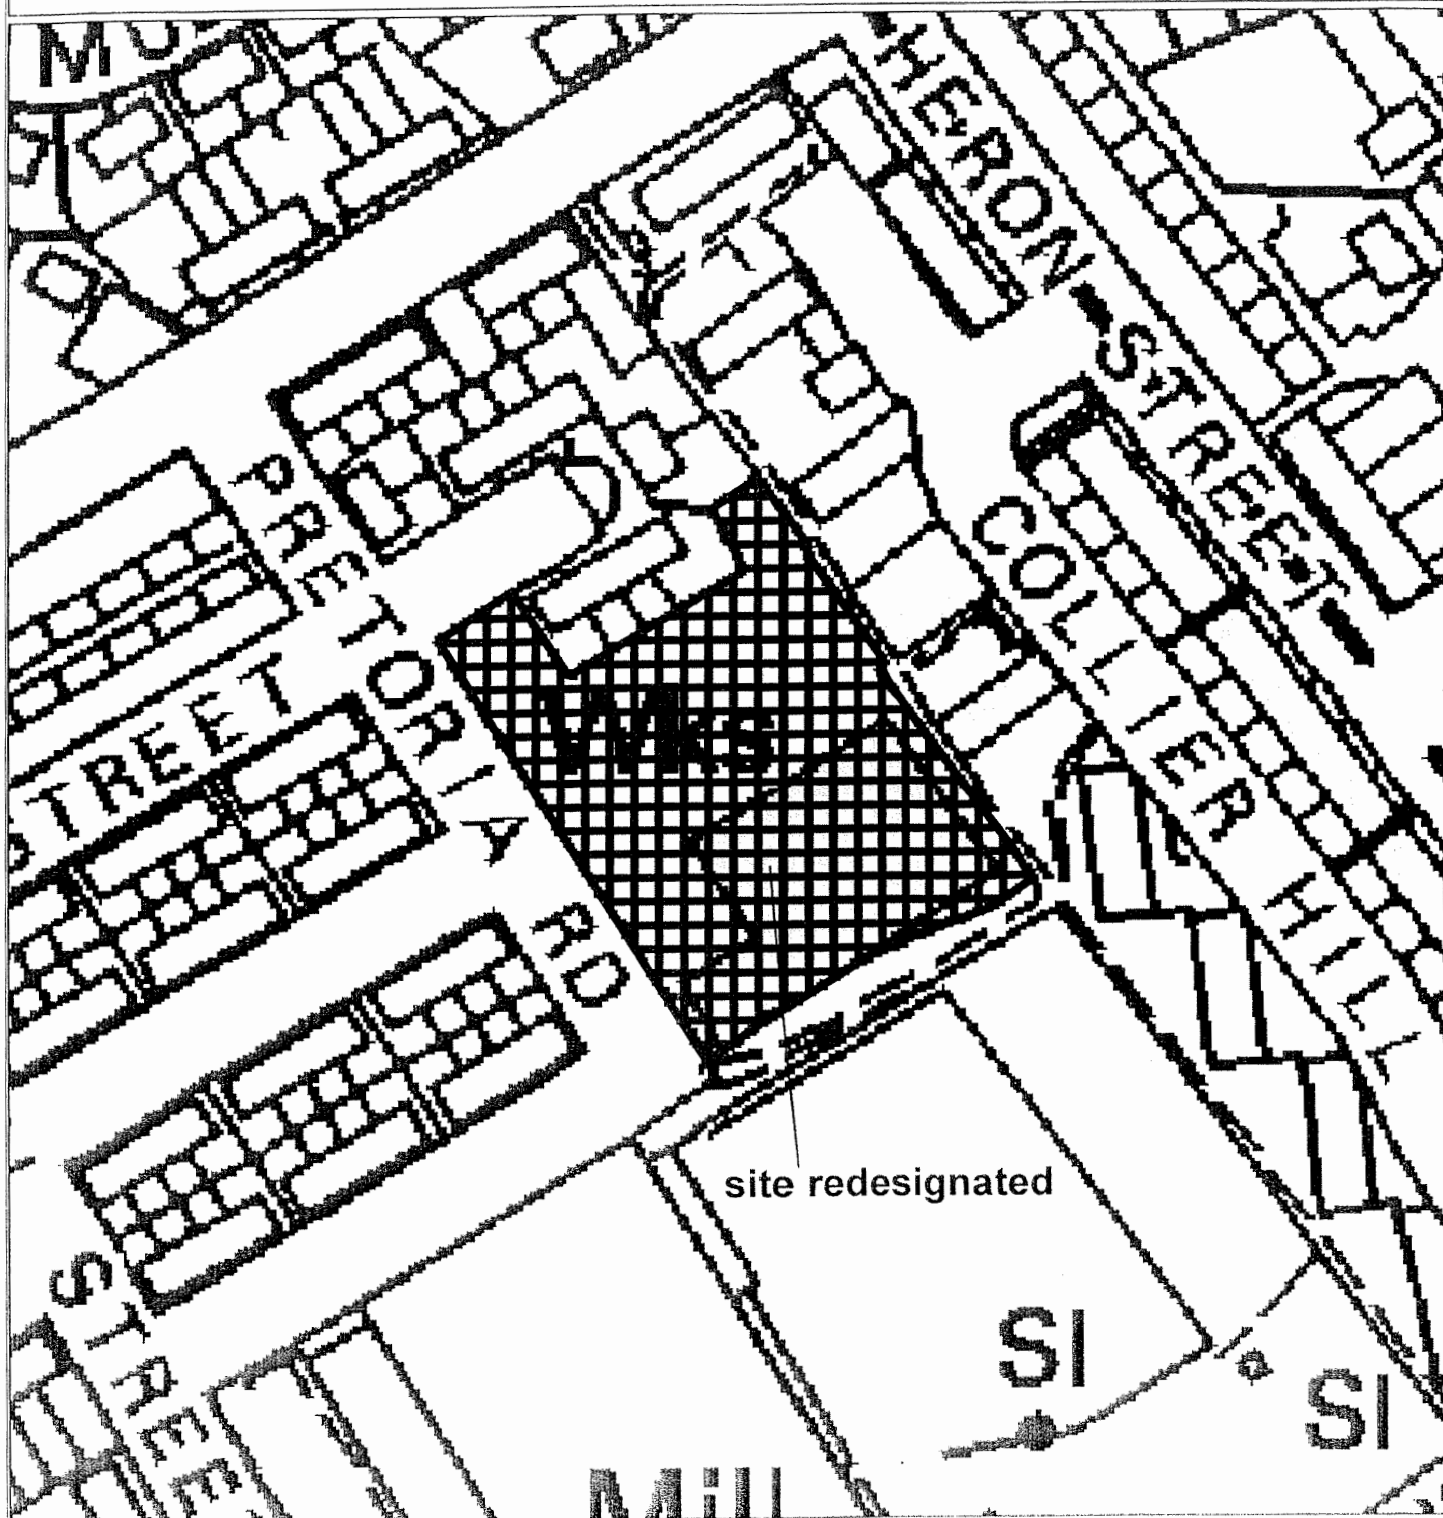

**Oldham Unitary Development Plan
Pre-Inquiry Change - November 2004**

Reproduced from the Ordnance Survey mapping with the permission of the Controller of Her Majesty's Stationery Office © Crown copyright.
Unauthorised reproduction infringes Crown copyright and may lead to prosecution or civil proceedings. Oldham MBC Licence No. 100019666, 2004.

Scale: 1:1250
OS Ref




OLDHAM 
Metropolitan Borough

Proposals Map Change No: PIC 108

Policy: H1.1

Site: H1.1.25 Jowett Street, Oldham

Change: Housing allocation moved from Phase II to Phase I

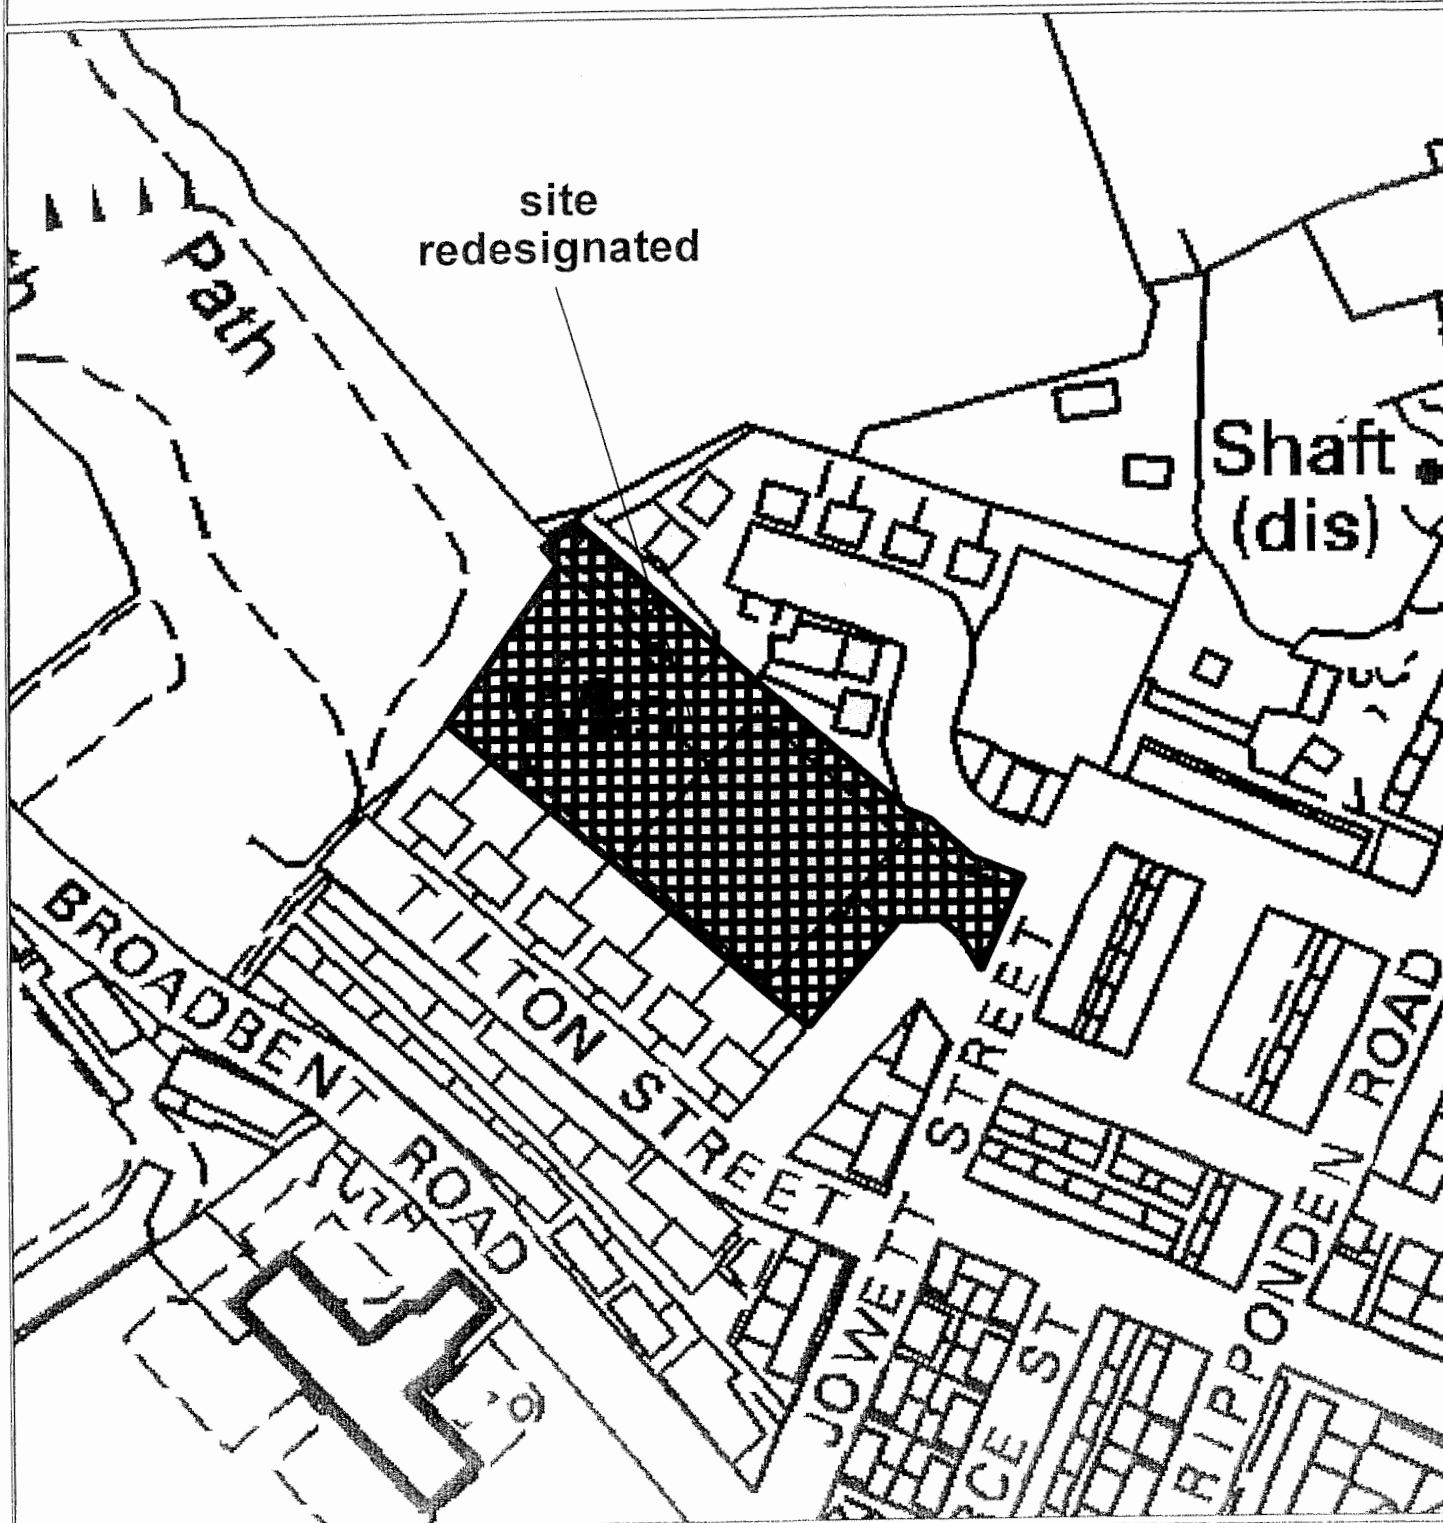

**Oldham Unitary Development Plan
Pre-Inquiry Change - November 2004**

Reproduced from the Ordnance Survey mapping with the permission of the Controller of Her Majesty's Stationery Office © Crown Copyright.
Unauthorised reproduction infringes Crown copyright and may lead to prosecution or civil proceedings. Oldham MBC Licence No. 100019688, 2004.

Scale: 1:1750

OS Ref: SD94065V1



OLDHAM 
Metropolitan Borough

Proposals Map Change No: PIC 109

Policy: H1.2

Site: H1.2.13 Holden Fold Lane, Royton

Change: Site boundary amended. Land removed from allocation



**Oldham Unitary Development Plan
Pre-Inquiry Change - November 2004**


Reproduced from the Ordnance Survey mapping with the permission of the Controller of Her Majesty's Stationery Office © Crown copyright.
Unauthorized reproduction infringes Crown copyright and may lead to prosecution or civil proceedings. Oldham MBC Licence No. 100019566, 2004

Scale: 1:1250

OS Ref:



OLDHAM 
Metropolitan Borough

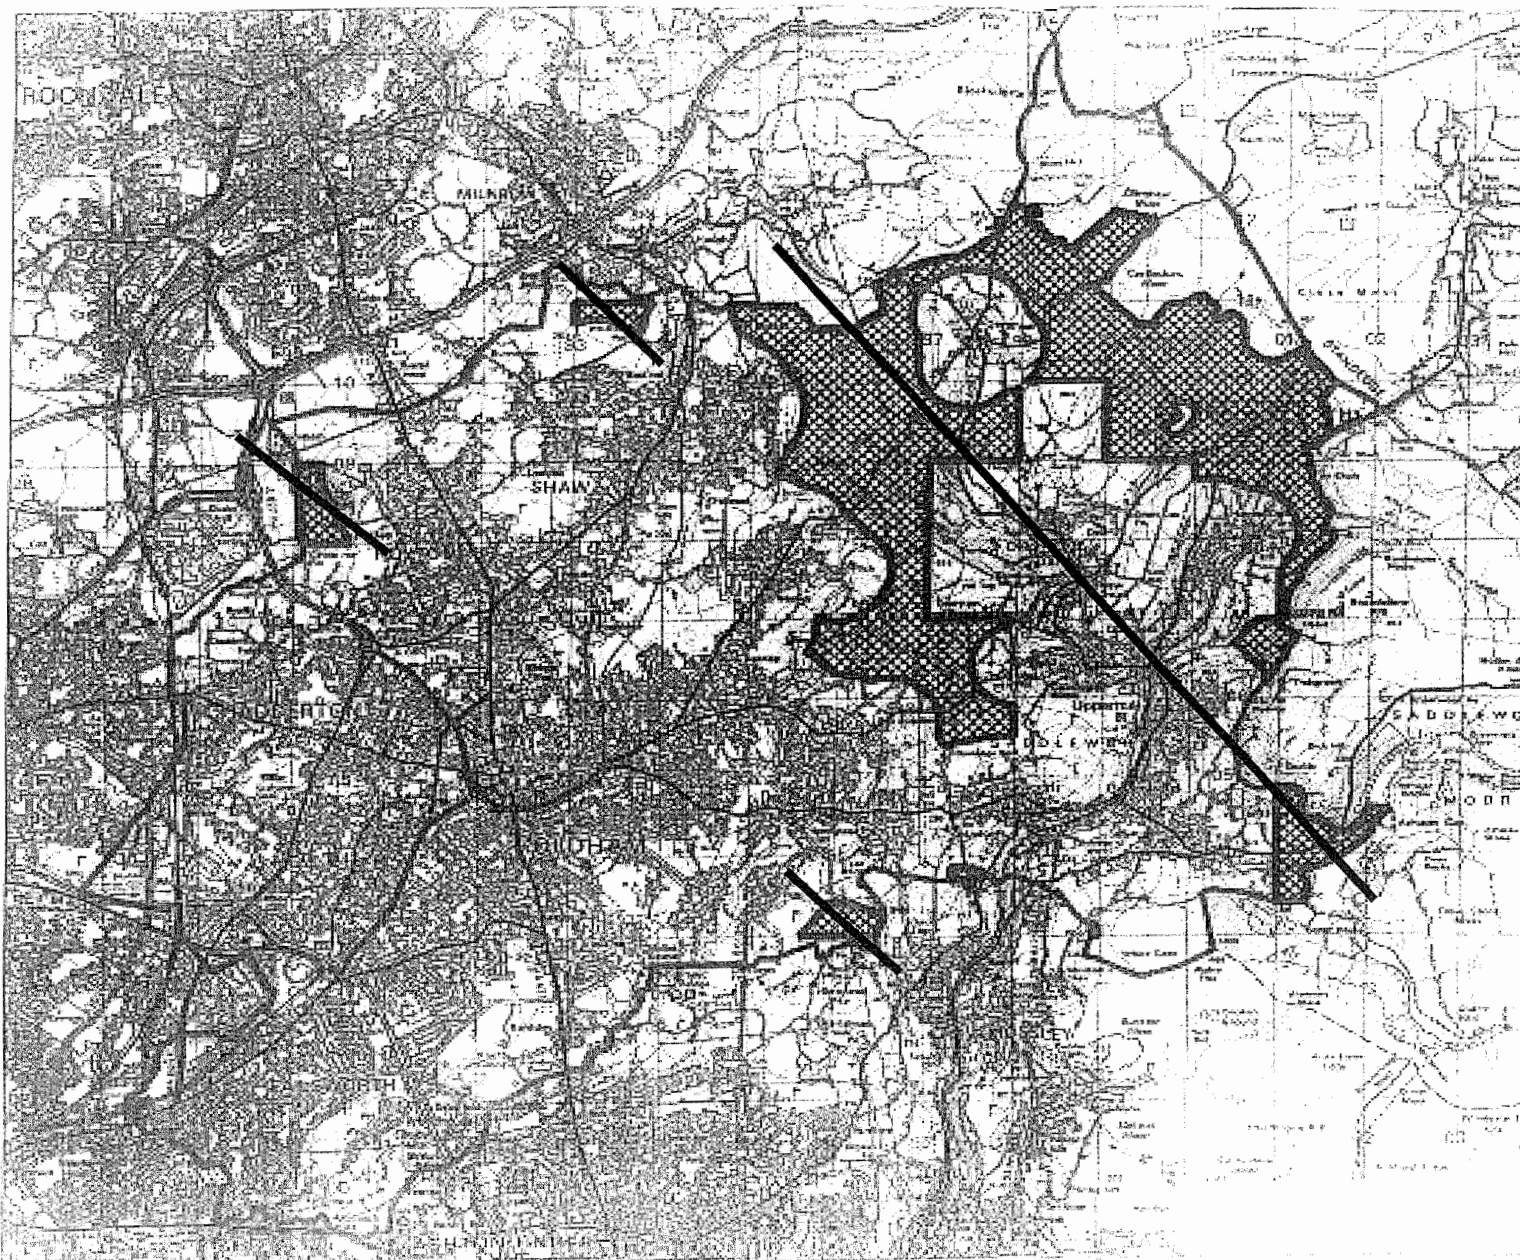

Proposals Map Change No:
RIC110

Revised Deposit Policy: NR3.2

Location: Borough Wide

Change: Delete Areas of Search
for Wind Development

Oldham Unitary Development Plan
Pre-Inquiry Changes – November 2004



Scale: 1:
55000

OLDHAM
Metropolitan Borough