

OLDHAM METROPOLITAN BOROUGH COUNCIL

GATING ORDER NO. 23

SECTION 129A HIGHWAYS ACT 1980

Oldham Metropolitan Borough Council in exercise of its power under Section 129A of the Highways Act 1980 ("the Act") and of all other enabling powers being satisfied that the conditions set out in Section 129A (3) of the Act have been met hereby makes the following Order;-

1. Except as provided in Article 2 to this Order no person shall use the public right of way over the highways shown edged in red on the plan annexed to this Order ("the Plan") and described in columns 1 and 2 of the Schedule to this Order ("the Highways") at any time.
2. The restriction in Article 1 to this Order shall not apply to any person who lives in premises adjoining the Highways or to any police, ambulance or fire service personnel acting in pursuance of statutory powers or duties or to any statutory undertakers, gas, electricity, water or communications provider requiring access to their apparatus situated in the Highways.
3. Gates may be installed, operated and maintained at each end of the Highways. The Community Safety Unit of the Council is responsible for maintaining the gates and their contact number is 0161 770 3000.
4. The alternative route for pedestrians and vehicular traffic (if appropriate) during the period the Highways are restricted is described in column 3 of the Schedule to this Order and shown by a black dashed line on the Plan.
5. This Order shall take effect on 20th October 2011.

SCHEDULE

Column 1 Highways in the Borough of Oldham	Column 2 Description	Column 3 Alternative Route
The walkways in the Brennan Court/ Cattlin Way estate adjacent to 72 and 73 Cattlin Way and under the floating bedroom between 85/86 and 87/88 Cattlin Way,	The first walkway to be gated leads from the estate to Clovelly Street and the gate would be situated adjacent to and between 72 and 73 Cattlin Way.	Along the front of numbers 67 to 94 Cattlin Way, along Linton Avenue and Milford Avenue and vice versa.

Oldham.	The second walkway to be gated also leads from Cattlin Way to Clovelly St. and would be gated adjacent to and between 85/86 and 87/88 Cattlin Way.	
---------	--	--

**THE COMMON SEAL of
OLDHAM BOROUGH
COUNCIL** was hereunto
affixed on 19th October 2011
in the presence of: -

)
)
) *W Palmer*
)
)



AE


Number in Seal Book
4197/11

C0123

SCHEME CSS 889

**Walkways in the Brennan Court / Cattlin Way Estate
Proposal to gate the walkways adjacent to 72 and 73
Cattlin Way and under the floating bedroom between
85/86 and 87/88 Cattlin Way.**

 Gated Alley  Alternate Route

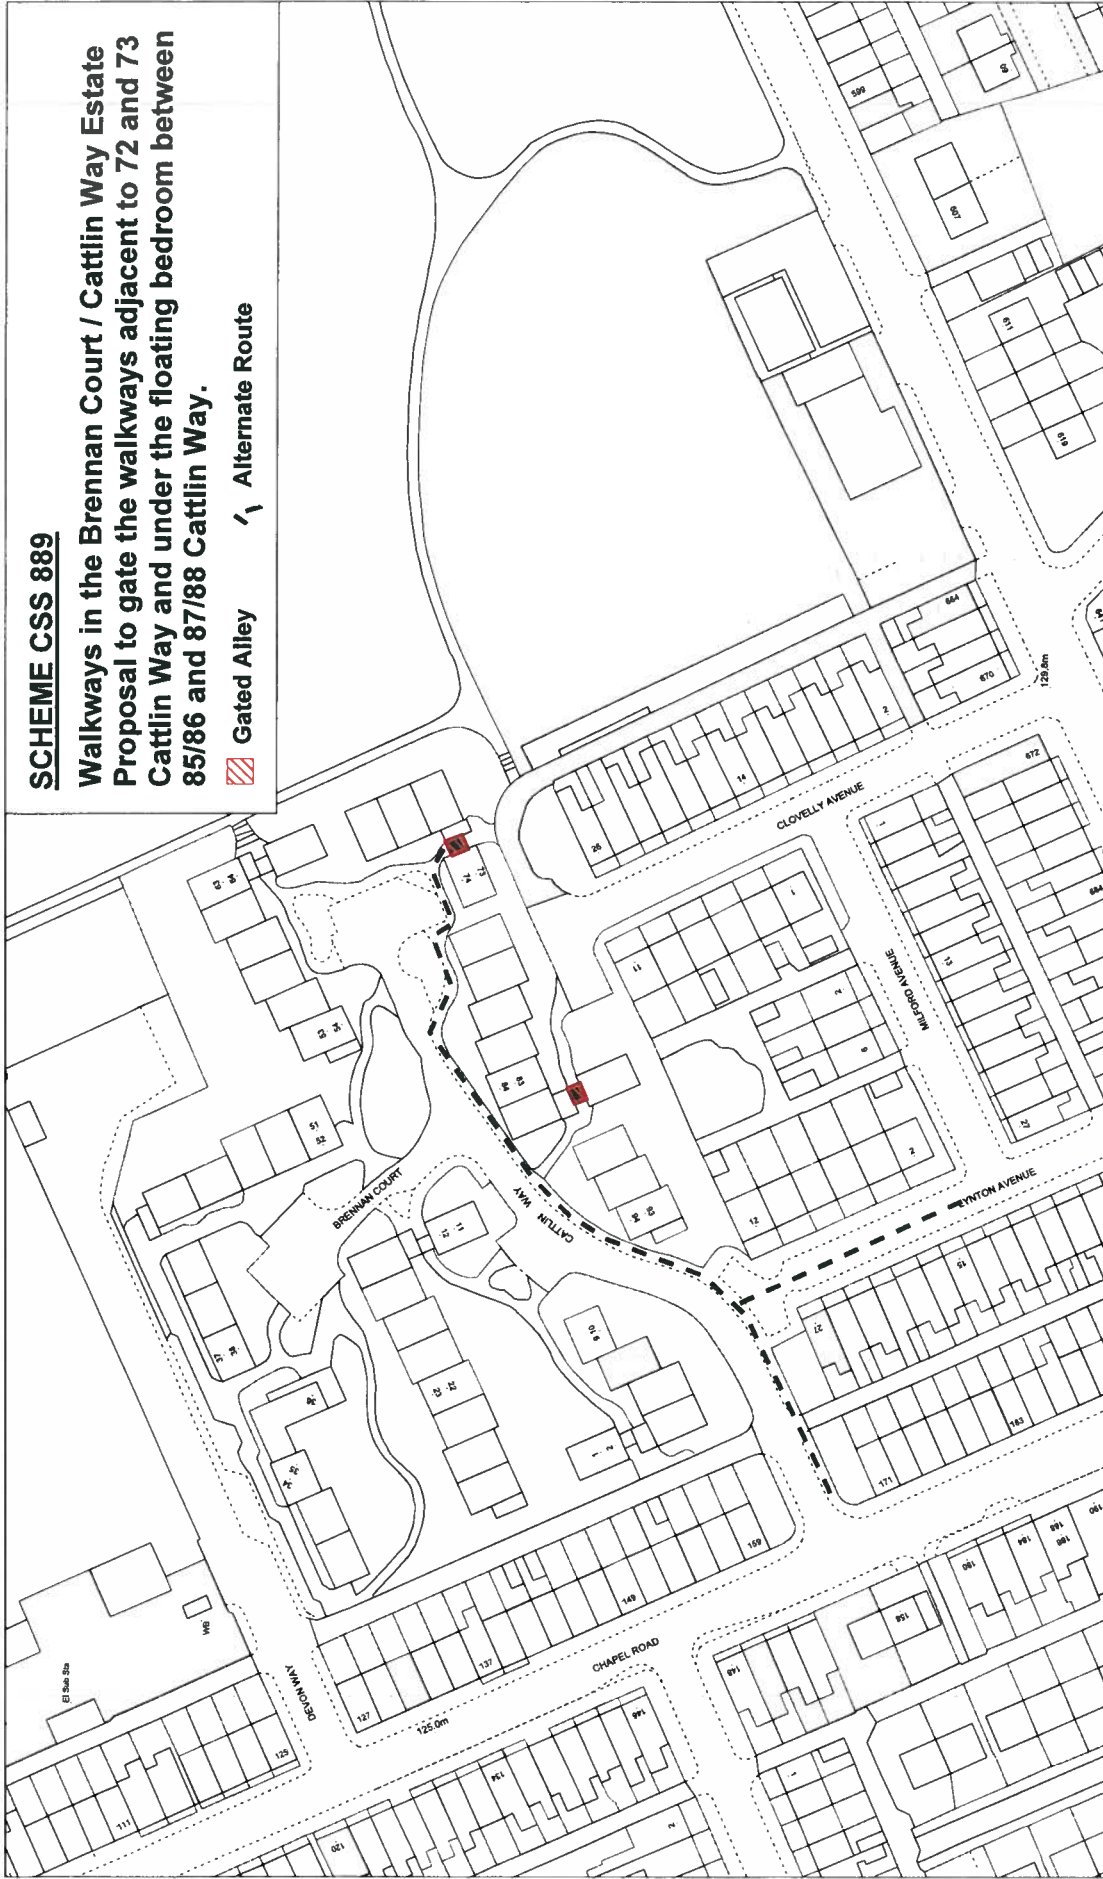

W. Baines



Community Safety Services
Oldham Council
Level 11, Civic Centre
West Street
Oldham
OL1 1UT

Number in Seal Book
4197 A/11

Reproduced from the Ordnance Survey mapping with the permission of the Controller of Her Majesty's Stationery Office © Crown copyright. Unauthorised reproduction in any form is prohibited without the prior written permission of Ordnance Survey. Licence No. LA 0100015688, 2006

Drawn by:	
Division:	
Drawing no:	
Date: 01:03:11	Scale: 1:1250