

OLDHAM BOROUGH COUNCIL

**PASSAGEWAY BETWEEN HAMPTON ROAD AND ROMAN ROAD
FAILSWORTH GATING ORDER 2011**

SECTION 129F HIGHWAYS ACT 1980

Oldham Borough Council in exercise of its power under Section 129F of the Highways Act 1980 ("the Act") and of all other enabling powers being satisfied that the conditions set out in Section 129F (1) of the Act have been met hereby makes the following Order;-


1. Except as provided in Article 2 to this Order no person shall use the public right of way over the passageway which runs between 77 and 84 Hampton Road, Failsworth and 80 and 82 Roman Road, Failsworth in a north westerly direction, having a length of approximately 47.3 metres and a width of approximately 3 metres and which is shown edged red on the plan annexed to this Order ("the Highway") between dusk (meaning 5 – 10 p.m. depending on the time of year) and dawn (meaning 5 – 7 a.m. depending on the time of year).
2. The restriction in Article 1 to this Order shall not apply to any person who lives in premises adjoining the Highway or to any police, ambulance or fire service personnel acting in pursuance of statutory powers or duties or to any statutory undertakers, gas, electricity, water or communications provider requiring access to their apparatus situated in the Highway.
3. Gates may be installed, operated and maintained at each end of the Highway. The Community Safety Unit of the Council is responsible for maintaining the gates and their contact number is 0161 770 3000.
4. The alternative route for pedestrians and vehicular traffic (if appropriate) during the period the Highway is restricted is via Hampton Road, Richmond Road, Kew Road, Roman Road and vice versa and is shown by a dotted line on the plan annexed to this Order.
5. The Oldham Borough Council Highways Act 1980 Gating Order No.15 which was made and came into effect on 2nd March 2011 is hereby revoked.
6. This Order shall take effect on 20th August 2011

THE COMMON SEAL of)
OLDHAM BOROUGH)
COUNCIL was hereunto)
affixed on 19th August 2011)
in the presence of: -)

AE


ALAN EVANS
GROUP SOLICITOR

Alan Evans

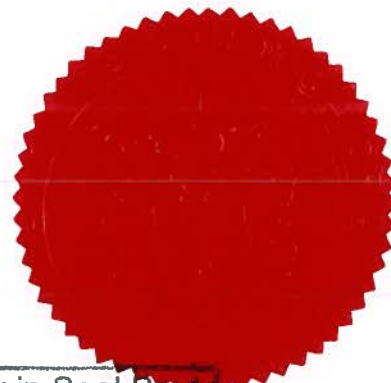

Number in Seal Book
4086 / 11

The alternative route uses Hampton Road, Richmond Road, Kew Road and Roman Road both directions

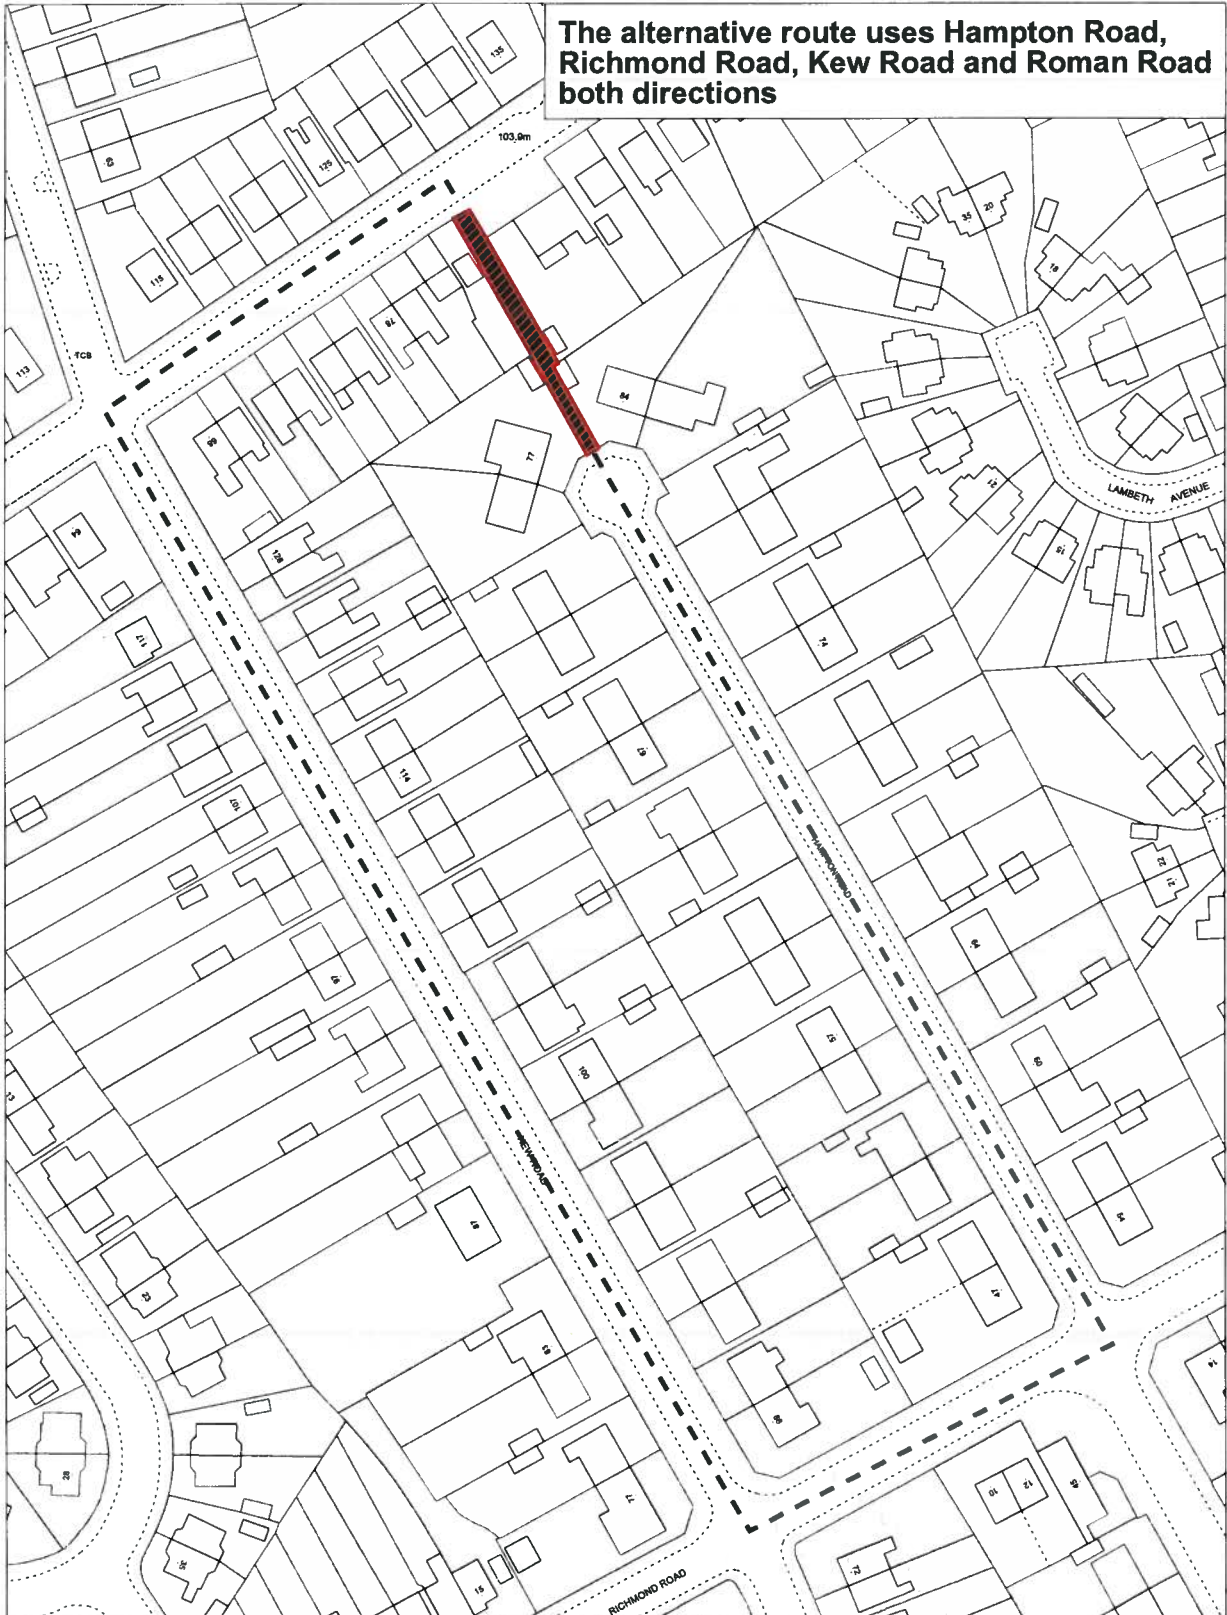

Drawn by:	EC
Division:	
Drawing No:	
Date: 07:07:11	Scale: 1:1250

Economy, Place and Skills Directorate
 Oldham Council
 Level 3
 Civic Centre
 West Street
 OL1 1UH

Reproduced from the Ordnance Survey map with the permission of the Controller of Her Majesty's Stationery Office. Crown copyright. Oldham MBC Licence No. LA 0100010000. 2007

ALAN EVANS
 GROUP SOLICITOR



Number in Seal Book
 4086/11