

OLDHAM BOROUGH COUNCIL

DAWSON STREET/CATHERINE STREET/WARRINGTON STREET, LEES

GATING ORDER (NO. 33) 2013

SECTION 129A HIGHWAYS ACT 1980

Oldham Borough Council in exercise of its power under Section 129A of the Highways Act 1980 ("the Act") and of all other enabling powers being satisfied that the conditions set out in Section 129A (3) of the Act have been met hereby makes the following Order;-

1. Except as provided in Article 2 to this Order no person shall use the public right of way over the highways ("the Highways") shown hatched in red on the plan annexed to this Order and described in the first and second columns of the Schedule to this Order at any time.
2. The restriction in Article 1 to this Order shall not apply to any person who lives in premises adjoining the Highways or to any police, ambulance or fire service personnel acting in pursuance of statutory powers or duties or to any statutory undertakers, gas, electricity, water or communications provider requiring access to their apparatus situated in the Highways.
3. Gates may be installed, operated and maintained at each end of the Highways. The Community Safety Unit of the Council is responsible for maintaining the gates and their contact number is 0161 770 3000.
4. The alternative route for pedestrians and vehicular traffic (if appropriate) during the period the Highways are restricted is described in the third column of the Schedule to this Order and shown by a black dotted line on the plan annexed to this Order.
5. This Order shall take effect on 28th February 2013.

SCHEDULE

Highways to be gated

<u>Highway</u>	<u>Description</u>	<u>Alternative Route</u>
Alleyway to the rear of 2 to 22 Dawson Street, the sides of 15 and 17 West Street and the rear of 2 to 12 Nelson Street	The alleyway runs in a northerly direction for a distance of 52.60 metres and is approximately 3.28 metres at its widest part	Along Dawson Street, West Street, Nelson Street and Catherine Street in either direction

and the side of 2 Catherine Street, Lees, Oldham		
Alleyway to the rear of 5 to 9 Nelson Street, the sides of 27 to 29 West Street and the rear of 30 to 44 Warrington Street and the sides of 12 to 12a Catherine Street, Lees, Oldham	The alleyway runs in a southerly direction for a distance of 48.57 metres and is approximately 3.71 metres at its widest part.	Along Nelson Street, West Street, Warrington Street, Catherine Street in either direction

THE COMMON SEAL of)
OLDHAM BOROUGH)
COUNCIL was hereunto)
affixed on 27th February 2013)
in the presence of: -)


AE

Alan Evans

ALAN EVANS
GROUP SOLICITOR



Number in Seal Book
136/13

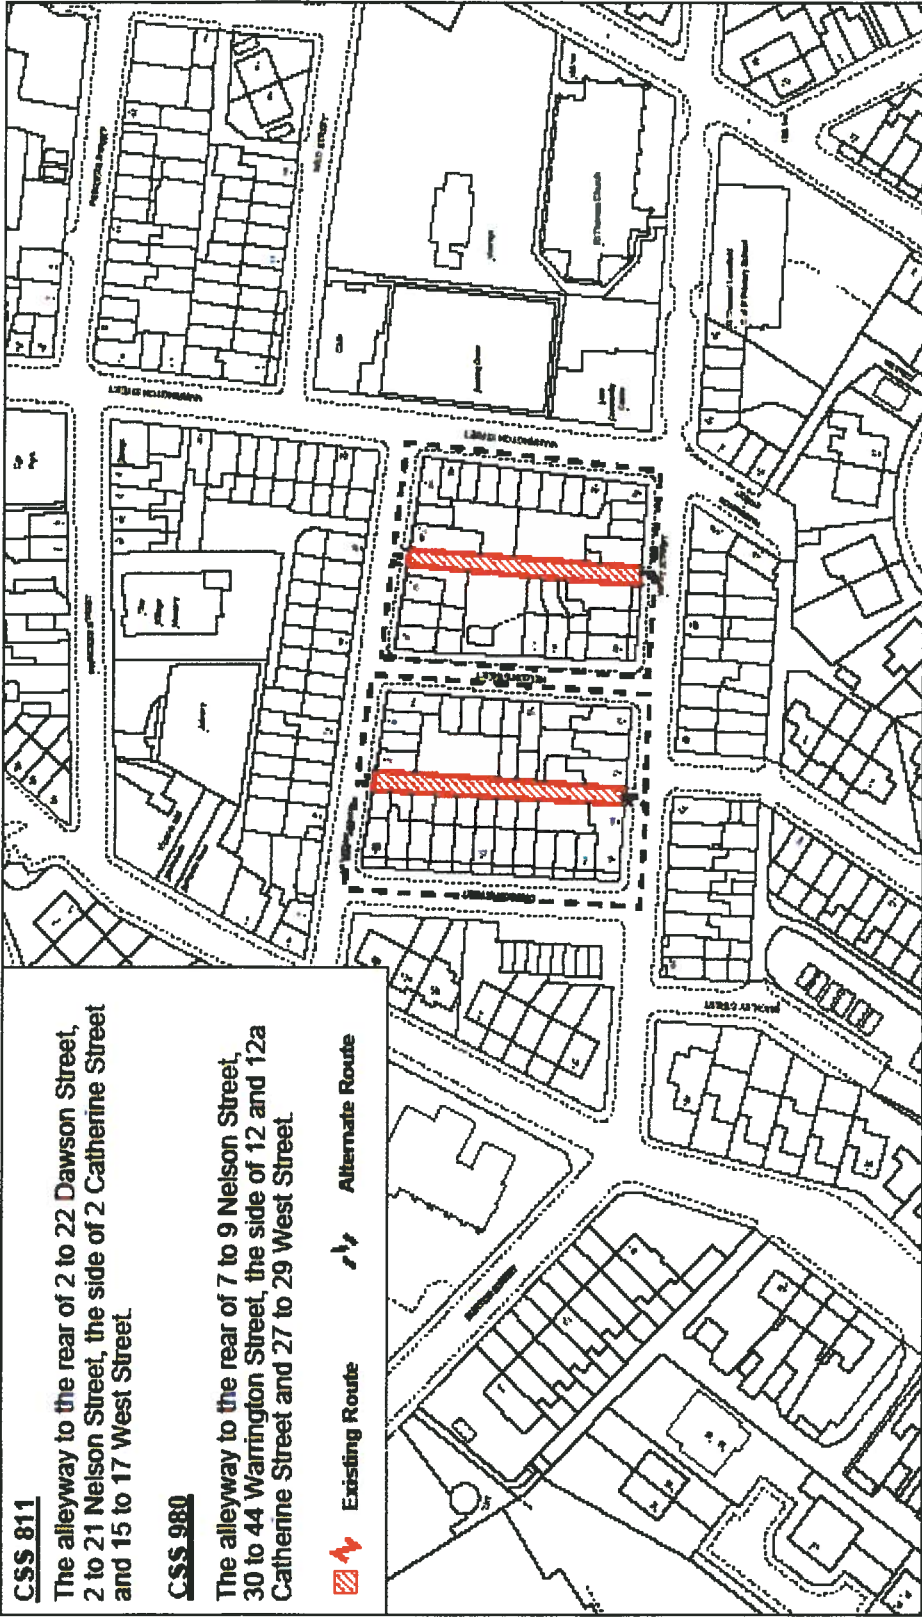

CSS 811
 The alleyway to the rear of 2 to 22 Dawson Street,
 2 to 21 Nelson Street, the side of 2 Catherine Street
 and 15 to 17 West Street

CSS 980
 The alleyway to the rear of 7 to 9 Nelson Street,
 30 to 44 Warrington Street, the side of 12 and 12a
 Catherine Street and 27 to 29 West Street

Existing Route
 Alternate Route



Community Safety Services
 Oldham Council
 Level 11 Civic Centre
 West Street
 Oldham
 OL1 1UT

Drawn by:	
Division:	
Drawing no:	
Date: 23/04/12	Scale: 1:1250

Alan Evans
 ALAN EVANS
 GROUP SOLICITOR

Number in Seal Book
 136^A | 13