

**OLDHAM BOROUGH COUNCIL**

**OLDHAM GATING ORDER 38 2013**

**SECTION 129A HIGHWAYS ACT 1980**

Oldham Borough Council in exercise of its power under Section 129A of the Highways Act 1980 ("the Act") and of all other enabling powers being satisfied that the conditions set out in Section 129A (3) of the Act have been met hereby makes the following Order;-

1. Except as provided in Article 2 to this Order no person shall use the public right of way over the highway ("the Highway") shown hatched in red on the plan annexed to this Order and described in the Schedule 1 to this Order at any time.
2. The restriction in Article 1 to this Order shall not apply to any person who lives in premises adjoining the Highway or to any police, ambulance or fire service personnel acting in pursuance of statutory powers or duties or to any statutory undertakers, gas, electricity, water or communications provider requiring access to their apparatus situated in the Highway.
3. Gates may be installed, operated and maintained at each end of the Highway. The Community Safety Unit of the Council is responsible for maintaining the gates and their contact number is 0161 770 3000.
4. The alternative route for pedestrians and vehicular traffic (if appropriate) during the period the Highway is restricted is described in Schedule 2 to this Order and shown by a dotted line on the plans annexed to this Order.
5. This Order shall take effect on 21<sup>st</sup> October 2013.

**SCHEDULE**

**Highway to be gated**

<b><u>Highway</u></b>	<b><u>Description</u></b>	<b><u>Alternative Route</u></b>
The alleyway that runs to the rear of 2-26 Park Street, 1-21 Oak Street and 28-30 Travis Street. (CSS 618)	The alleyway that runs to the rear of 2-26 Park Street, 1-21 Oak Street and 28-30 Travis Street runs in a north easterly direction for a distance of 64.5 metres and is approximately 3.5 metres wide. The passage that runs to the side of 1 Oak Street runs in a north westerly direction for a distance of 17.5 metres and is approximately 2.2 metres wide.	The alternate route is along the front of numbers 2-26 Park Street, 1-21 Oak Street and 28-30 Travis Street, in both directions.

THE COMMON SEAL of )  
OLDHAM BOROUGH COUNCIL )  
was hereunto affixed on )  
25<sup>th</sup> September 2013 )  
in the presence of: - )

RE

*Rh Cordicott*  
*Group Solicitor*




Number in Seal Book  
**592/13**

**Scheme 618**

The alternate route is along the front of numbers 1 - 21 Oak Street, along the side of number 21 onto Travis Street, along the front of number 30 and into Park Street, along the front of numbers 28 - 4 and onto Beal Lane along the front of Oak House, both directions.

 Existing Route

 Alternate Route

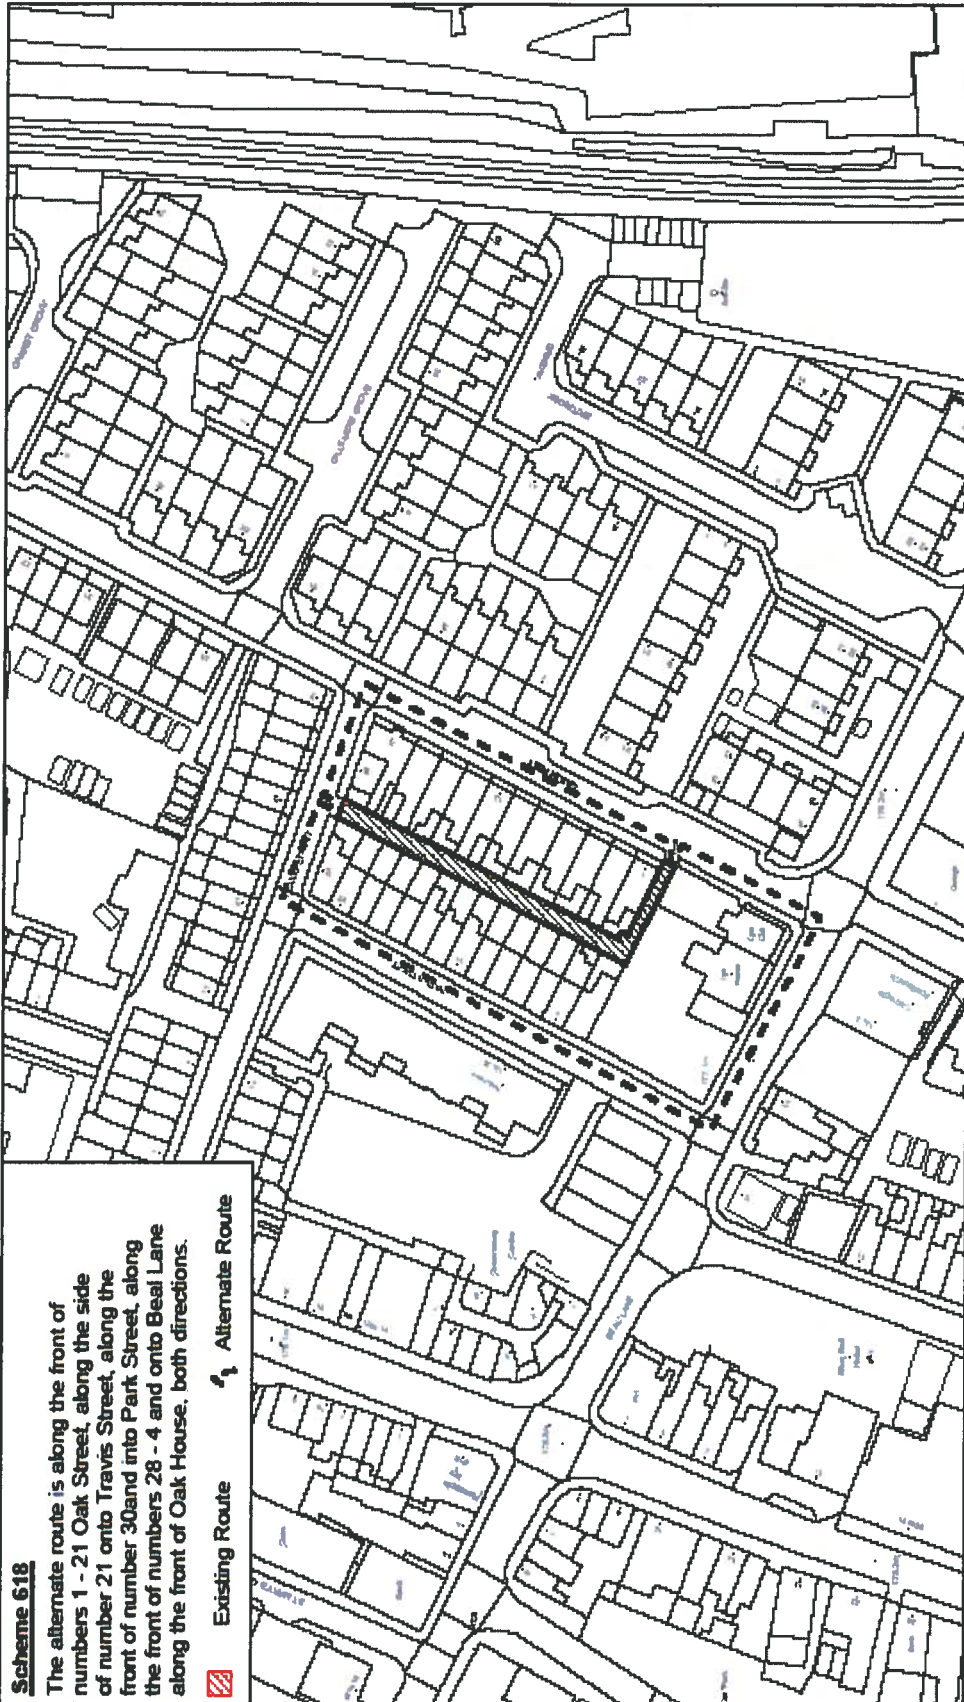

Drawn by:	
Division:	
Drawing no:	
Date: 10-06:13	Scale: 1:1250

Community Safety Services

Oldham MBC  
Level 9  
Civic Centre  
West Street  
Oldham  
OL1 1UT

*Rh Gravid*  
*Group Solicitor*

Number in Seal Book  
**592113**



**Oldham**  
C.C. (INC) LTD

Copyright and Database Rights (2011) Oldham Survey Bureau 0700070000