

61+62

**OLDHAM BOROUGH COUNCIL**

**HIGHWAYS ACT 1980**

Oldham Borough Council in exercise of its power under Section 129A of the Highways Act 1980 (“the Act”) and of all other enabling powers being satisfied that the conditions set out in Section 129A (3) of the Act have been met hereby makes the following Order;-

1. Except as provided in Article 2 to this Order no person shall use the public right of way over the highway (“the Highway”) shown edged black on the plan annexed to this Order and described in columns 1 and 2 of the Schedule to this Order at any time.
2. The restriction in Article 1 to this Order shall not apply to any person who lives in premises adjoining the Highway or to any police, ambulance or fire service personnel acting in pursuance of statutory powers or duties or to any statutory undertakers, gas, electricity, water or communications provider requiring access to their apparatus situated in the Highway.
3. Gates may be installed, operated and maintained at each end of the Highway. The Community Safety Unit of the Council is responsible for maintaining the gates and their contact number is 0161 770 3000.
4. The alternative route for pedestrians and vehicular traffic (if appropriate) during the period the Highway is restricted as described in column 3 of the Schedule to this Order and shown by a dotted line on the plan annexed to this Order.
5. This Order shall take effect on 11<sup>th</sup> April 2007.

**SCHEDULE**

<u>Highway</u>	<u>Description</u>	<u>Alternative Route</u>
Passageway running at the rear of 3 – 35 Broadway Street, Hathershaw and then the passageway between 39 – 61 Broadway Street and includes the passageway at the side of 61 Broadway Street.	The passage commences on Montreal Street, at the rear of 3 Broadway Street and extends for a distance of 76m in a generally north easterly direction up to the school entrance. The passage then recommences at the rear of 39 Broadway Street and extends for a distance of 50m in a north easterly direction and 21m in a south easterly direction and varies in width between 2m and 7m.	Broadway Street, Montreal Street and vice versa.
Passageway running from 3 Broadway Street to Goddard Street, Hathershaw along side the boundary with Broadfield Primary School.	The passage commences adjacent to number 20 Goddard Street for a distance of 75m in a south easterly direction and varies in width between 3m and 6m.	Montreal Street, Broadway Street and vice versa.

Highway

Description

Alternative Route

Passageway at the rear of 12  
– 20 Goddard Street,  
Hathershaw.

The passage commences at the gable of 1  
Montreal Street for a distance of 29m in a  
generally north easterly direction and varies  
in width between 3m and 5m.

Goddard Street,  
Montreal Street and  
vice versa.


THE COMMON SEAL of )  
Oldham Borough Council )  
was hereunto affixed in the )  
presence of:- )

*S. Lindsay*

Number in Seal Book  
1392 / 07

SHAMIM LINDSAY  
GROUP SOLICITOR



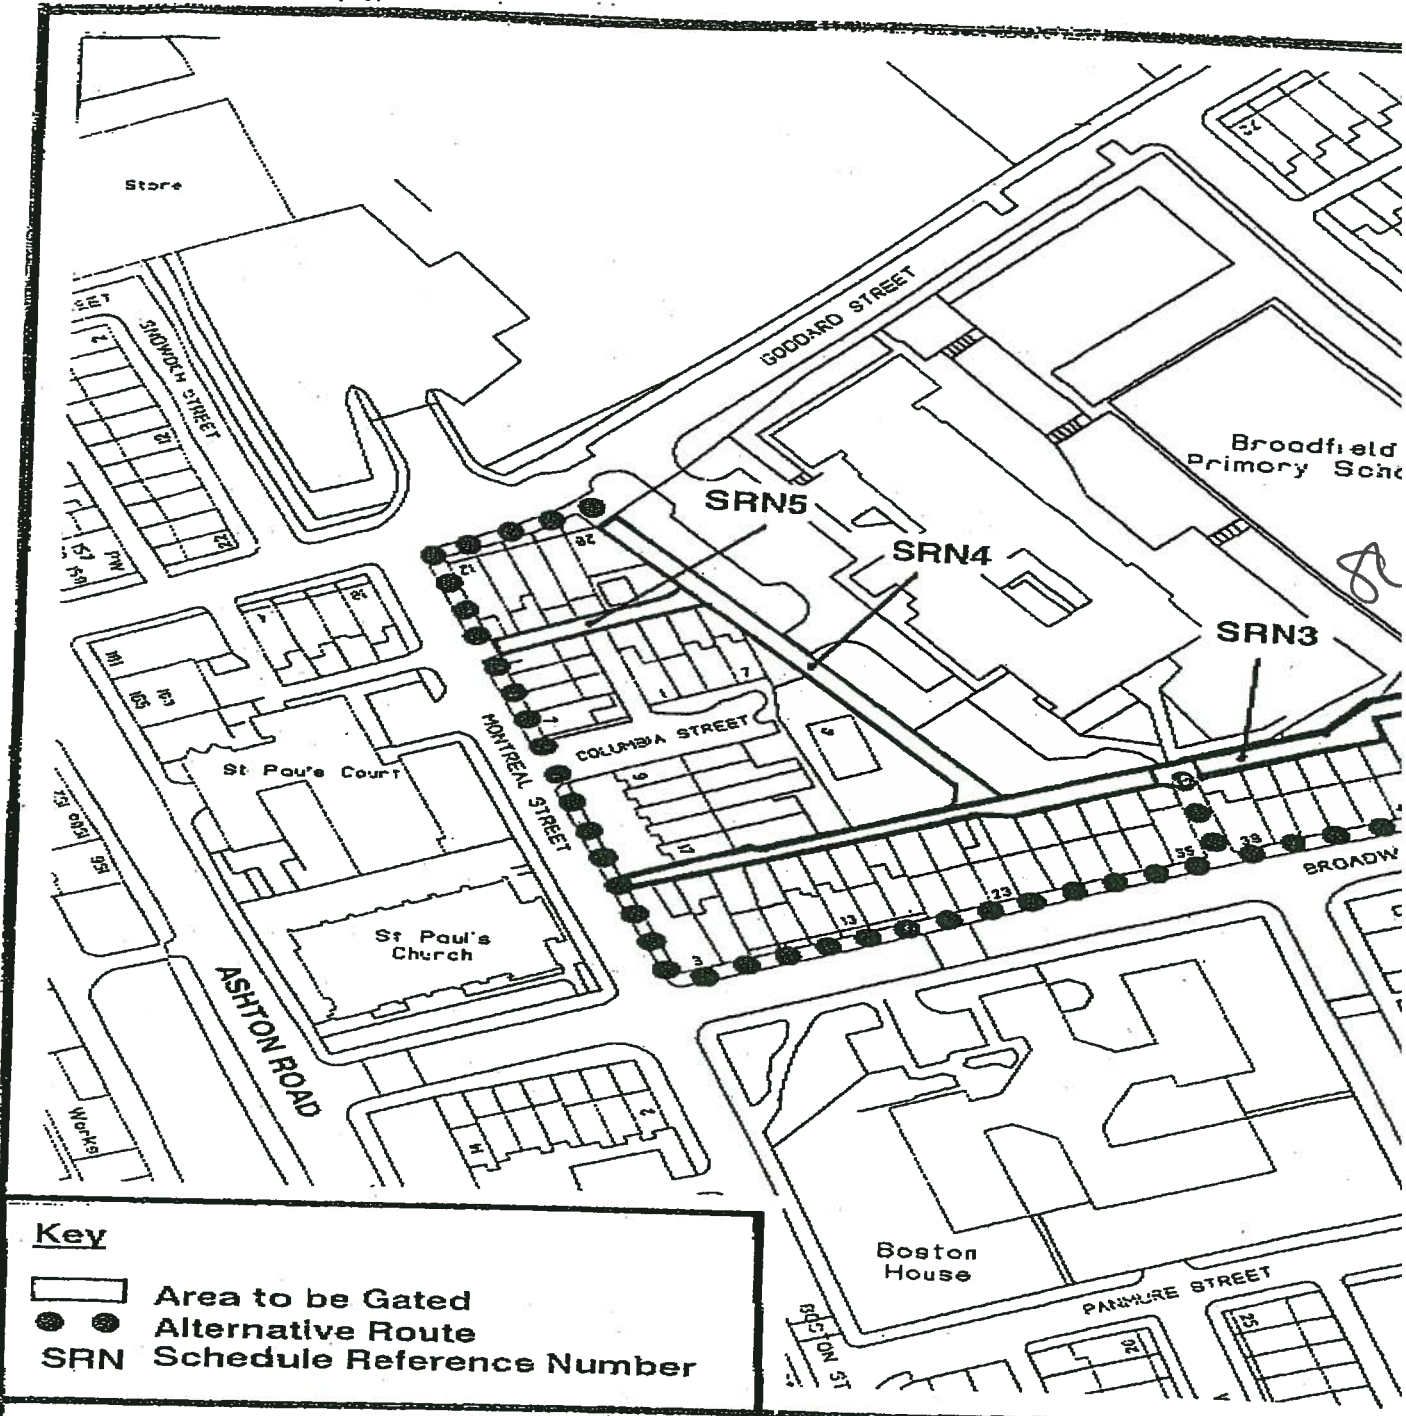

**Key**

- Area to be Gated
- Alternative Route
- SRN** Schedule Reference Number

- Passage at the rear of 3-61 Broadway St
- Passage Adjacent to Broadfield Primary School
- Passage at the rear of 12-20 Goddard Street

Scale 1:1250  
 Dwg No : 439/A4/5

Drawn By : S.Mellor

Date : November 2005

This map is reproduced from Ordnance Survey material with the permission of Ordnance Survey on behalf of the Controller of Her Majesty's Stationery Office © Crown copyright. Unauthorised reproduction infringes Crown copyright and may lead to prosecution or civil proceedings.  
 Oldham Metropolitan Borough Council, Licence No LA 076260

File Ref : TM1/242

OS Ref :

**OLDHAM**  
**Metropolitan**  
 Tom Flanagan PhD B.Eng  
 Executive Director, Environment  
 Marshaw House  
 Cheapside  
 Oldham OL1 1HY

Number in Seal Book  
**1392A 107**