

**OLDHAM BOROUGH COUNCIL**

**HIGHWAYS ACT 1980**

Oldham Borough Council in exercise of its power under Section 129A of the Highways Act 1980 ("the Act") and of all other enabling powers being satisfied that the conditions set out in Section 129A (3) of the Act have been met hereby makes the following Order;-

1. Except as provided in Article 2 to this Order no person shall use the public right of way over the highway ("the Highway") shown edged black on the plan annexed to this Order and described in columns 1 and 2 of the Schedule to this Order at any time.
2. The restriction in Article 1 to this Order shall not apply to any person who lives in premises adjoining the Highway or to any police, ambulance or fire service personnel acting in pursuance of statutory powers or duties or to any statutory undertakers, gas, electricity, water or communications provider requiring access to their apparatus situated in the Highway.
3. Gates may be installed, operated and maintained at each end of the Highway. The Community Safety Unit of the Council is responsible for maintaining the gates and their contact number is 0161 770 3000.
4. The alternative route for pedestrians and vehicular traffic (if appropriate) during the period the Highway is restricted as described in column 3 of the Schedule to this Order and shown by a dotted line on the plan annexed to this Order.
5. This Order shall take effect on the 10<sup>th</sup> October 2007.

**SCHEDULE**

<b><u>Highway</u></b>	<b><u>Description</u></b>	<b><u>Alternative Route</u></b>
Passage behind 35-49 Hardman Street that opens into Albert Street and Hardman Street, Chadderton	Extending north westerly behind 35-49 Hardman Street between Albert Street and the opening on Hardman Street (width 3m)	Hardman Street, Albert Street and Wharf Street and vice versa
Passage behind 78-94 Albert Street opening into Wharf Street	Extending in a north easterly direction from Wharf Street to passage at the rear of 35-47 Hardman Street (width 3m)	Wharf Street, Albert Street and vice versa
Passage behind 2-16 Wharf Street and 51-61 Hardman Street opening into Wharf Street, Chadderton	Extending in a north westerly direction between the passage at the rear of 78-94 Albert Street and opening onto Wharf Street (width 3m)	None


THE COMMON SEAL of )  
Oldham Borough Council )  
was hereunto affixed in the )  
presence of:- )

*Paul Entwistle*

PAUL ENTWISTLE  
ASSISTANT DIRECTOR

LEGAL AND ADMIN SERVICES  
Number in Seal Book  
1957/07



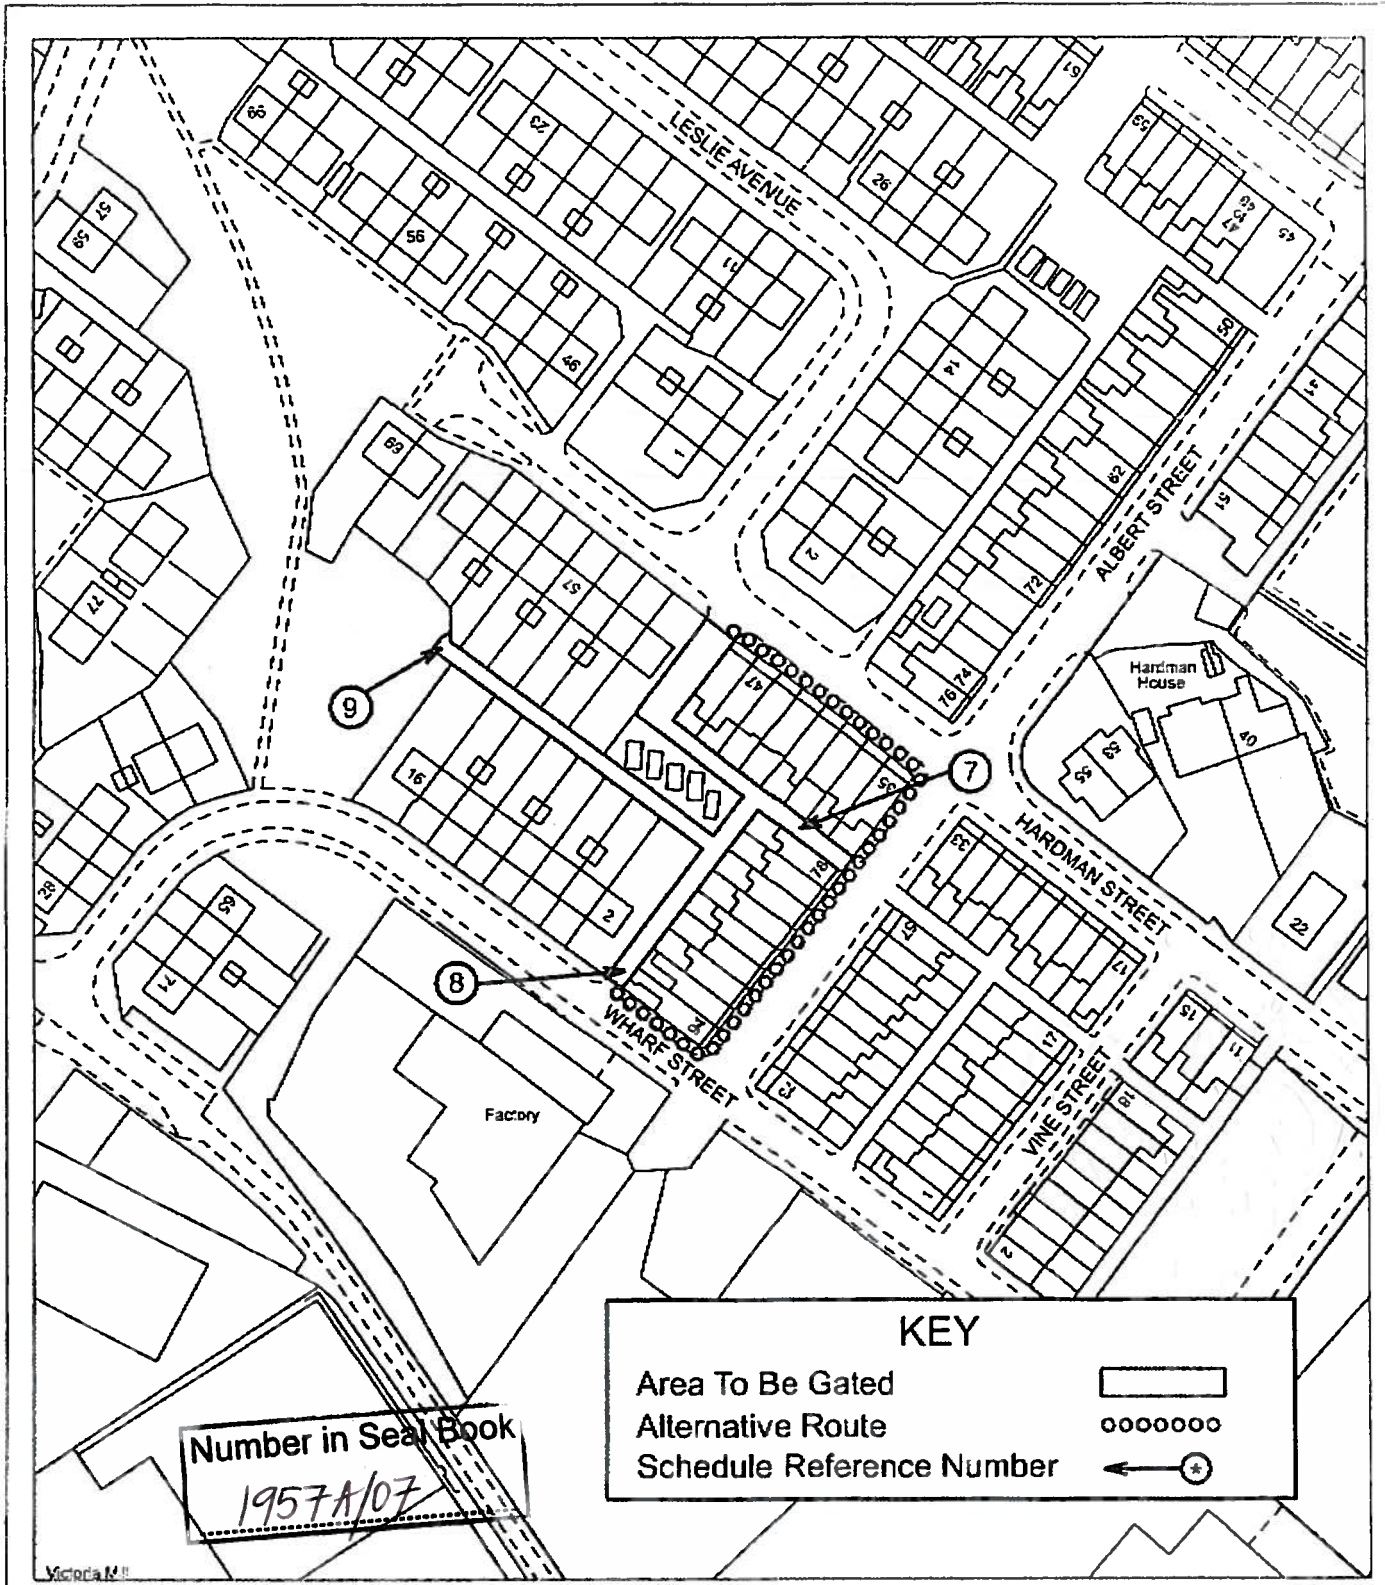

**KEY**

Area To Be Gated

Alternative Route

Schedule Reference Number

Number in Seal Book  
1957A/07

- . Alleyway Behind 35 - 49 Hardman St
- . Alleyway Behind 78 - 94 Albert St
- . Alleyway Behind 2 - 16 Wharf St
- . Chadderton

Scale 1: 1250

Dwg No : 439/A4/518/1



Drawn By : S.McDonough Date : 29/11/2005

This map is reproduced from Ordnance Survey material with the permission of Ordnance Survey on behalf of the Controller of Her Majesty's Stationery Office © Crown copyright. Unauthorised reproduction infringes Crown copyright and may lead to prosecution or civil proceedings.  
Oldham Metropolitan Borough Council Licence No 100019669

**OLDHAM** □□□□

**Metropolitan Borough** □

Tom Flanagan PhD B.Eng(Hons) C.Eng MICE MHT  
Executive Director, Environmental Services  
Henshaw House  
Cheapside  
Oldham OL1 1NY

File Ref : TM1/242 OS Ref : SD9003SE

7, 8, 9