

OLDHAM BOROUGH COUNCIL

HIGHWAYS ACT 1980

Oldham Borough Council in exercise of its power under Section 129A of the Highways Act 1980 ("the Act") and of all other enabling powers being satisfied that the conditions set out in Section 129A (3) of the Act have been met hereby makes the following Order;-

1. Except as provided in Article 2 to this Order no person shall use the public right of way over the highway ("the Highway") shown edged black on the plan annexed to this Order and described in columns 1 and 2 of the Schedule to this Order at any time.
2. The restriction in Article 1 to this Order shall not apply to any person who lives in premises adjoining the Highway or to any police, ambulance or fire service personnel acting in pursuance of statutory powers or duties or to any statutory undertakers, gas, electricity, water or communications provider requiring access to their apparatus situated in the Highway.
3. Gates may be installed, operated and maintained at each end of the Highway. The Community Safety Unit of the Council is responsible for maintaining the gates and their contact number is 0161 770 3000.
4. The alternative route for pedestrians and vehicular traffic (if appropriate) during the period the Highway is restricted as described in column 3 of the Schedule to this Order and shown by a dotted line on the plan annexed to this Order.
5. This Order shall take effect on 10th April 2007

SCHEDULE

<u>Highway</u>	<u>Description</u>	<u>Alternative Route</u>
Passage to the rear of 2 – 32 Marion Street, Hathershaw.	The passage commences on Holden Street at the rear of 2 Marion Street and extends for a distance of 70m in a north easterly direction and has a width of 3m.	Holden Street, Urmson Street, Emma Street, Marion Street and vice versa.
Passage to the rear of 1 – 29 Marion Street, Hathershaw.	The passage commences on Holden Street at the rear of 1 Marion Street and extends for a distance of 64m in a north easterly direction and has a width of 3m.	Holden Street, Marion Street, Emma Street, Honeywell Lane and vice versa.


THE COMMON SEAL of)
Oldham Borough Council)
was hereunto affixed in the)
presence of:-)

Shamim Lindsay

SHAMIM LINDSAY
GROUP SOLICITOR

Number in Seal Book
1383 / 07



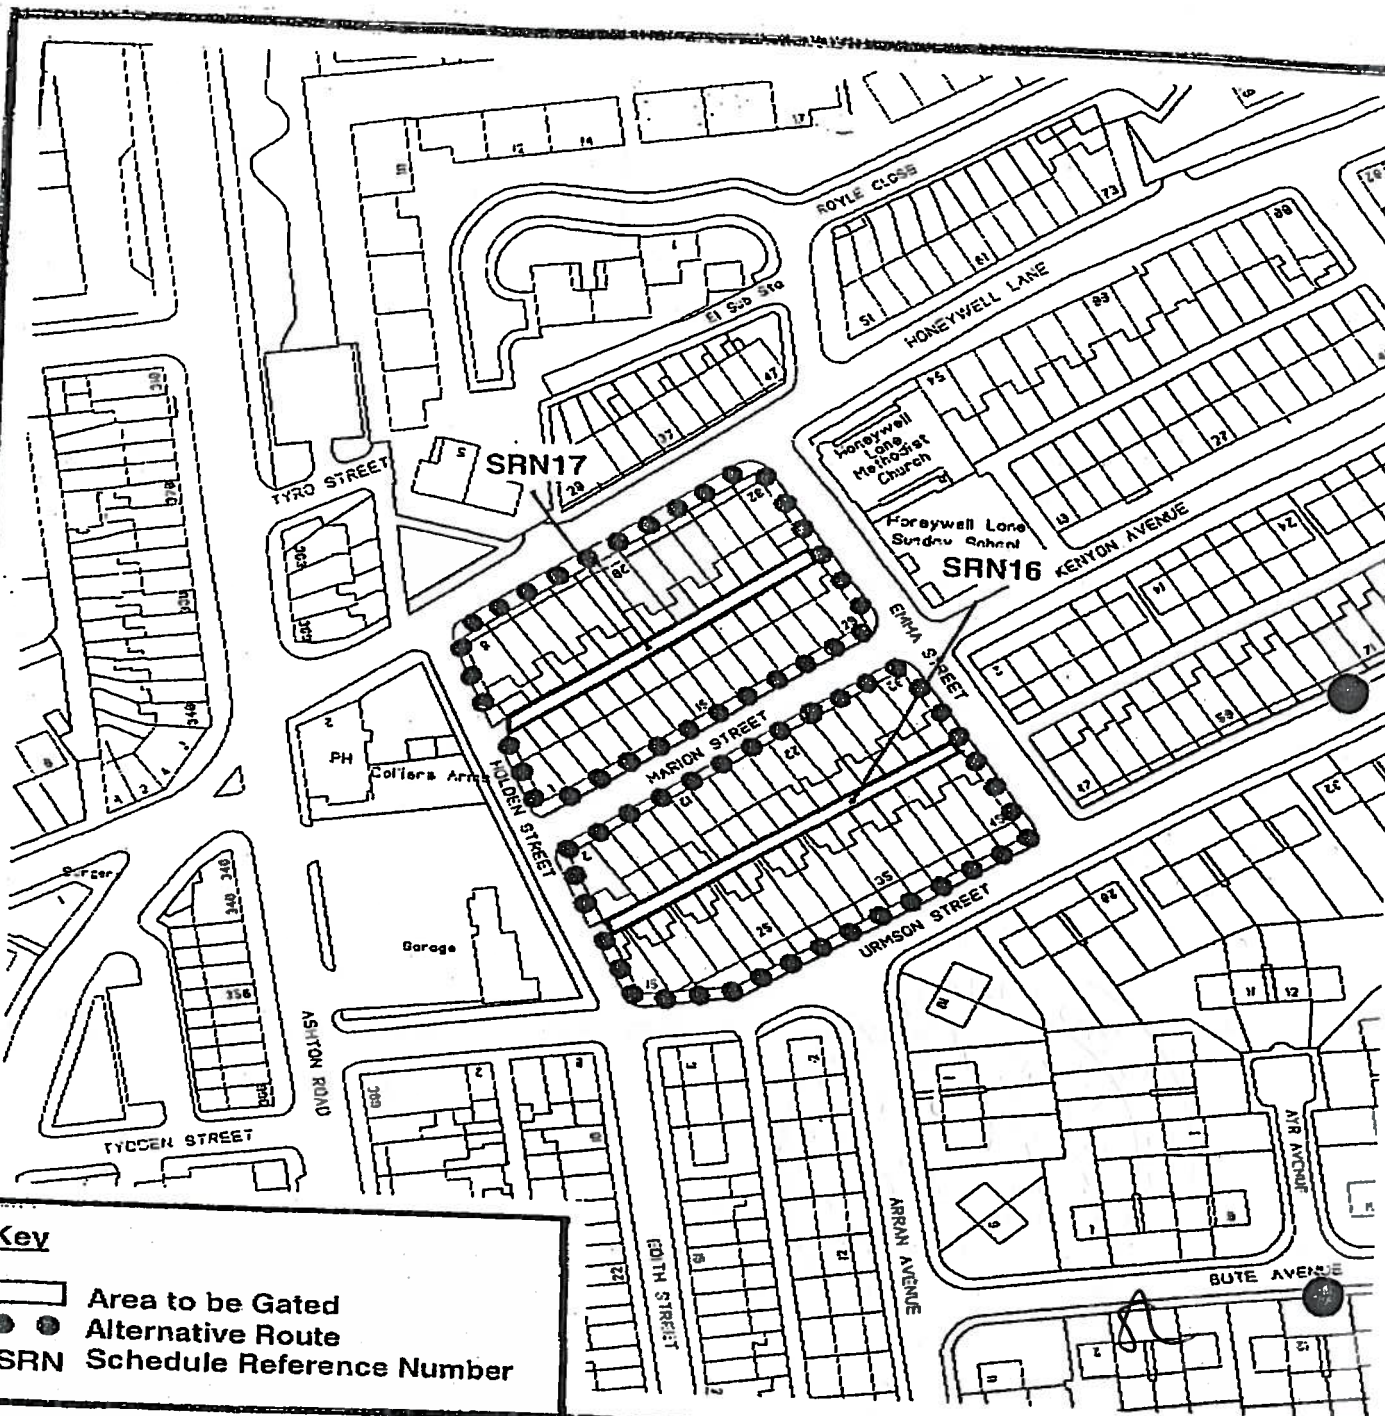

Key

- Area to be Gated
- ● Alternative Route
- SRN** Schedule Reference Number

Passage to the Rear of 2-32 Marion St, Oldham
 Passage to the Rear of 1-29 Marion St, Oldham

Scale 1:1250
 Dwg No : 439/A4/564/1



Drawn By : S.Mellor

Date : November 2006

OLDHAM Metropolitan Borough
 Tom Panagan PhD B Eng(Hons) C.Eng MICE MHT
 Executive Director, Environmental Services
 Marshaw House
 Cheapside
 Oldham OL1 1WY

File Ref : TM1/242

OS Ref :

Number in Seal Book
1383A/07