

**OLDHAM BOROUGH COUNCIL**

**HIGHWAYS ACT 1980**

Oldham Borough Council in exercise of its power under Section 129A of the Highways Act 1980 ("the Act") and of all other enabling powers being satisfied that the conditions set out in Section 129A (3) of the Act have been met hereby makes the following Order;-

1. Except as provided in Article 2 to this Order no person shall use the public right of way over the highway ("the Highway") shown edged black on the plan annexed to this Order and described in columns 1 and 2 of the Schedule to this Order at any time.
2. The restriction in Article 1 to this Order shall not apply to any person who lives in premises adjoining the Highway or to any police, ambulance or fire service personnel acting in pursuance of statutory powers or duties or to any statutory undertakers, gas, electricity, water or communications provider requiring access to their apparatus situated in the Highway.
3. Gates may be installed, operated and maintained at each end of the Highway. The Community Safety Unit of the Council is responsible for maintaining the gates and their contact number is 0161 770 3000.
4. The alternative route for pedestrians and vehicular traffic (if appropriate) during the period the Highway is restricted as described in column 3 of the Schedule to this Order and shown by a dotted line on the plan annexed to this Order.
5. This Order shall take effect on 11<sup>th</sup> April 2007

**SCHEDULE**

<u>Highway</u>	<u>Description</u>	<u>Alternative Route</u>
Passageway to the rear of 26 – 52 Wallace Street, Hathershaw and includes the passage to the side of 44 Wallace Street.	The passages commences on Panmure Street at the rear of 26 Wallace Street and extends for a distance of 63m in a generally south easterly direction and has a width of 3m, the connecting passage adjacent to 44 Wallace Street commences at the rear of that property and extends for a distance of 18m in a north easterly direction and has a width of 3m.	Villa Road, Wallace Street, Panmure Street, Boston Street and vice versa
Passage to the rear of 25 – 43 Wallace Street, Hathershaw including the passage to the rear of 41 – 47 Villa Road, Hathershaw.	The passage commences on Panmure Street at the rear of 25 Wallace Street and extends for a distance of 42m in a generally south easterly direction and has a width of 3m, there is a connecting passage that commences on Wallace Street adjacent to 43 and extends for a distance of 33m in generally north easterly direction.	Wallace Street, Villa Road, Estate Street, Panmure Street, Wallace Street and vice versa.


THE COMMON SEAL of  
Oldham Borough Council  
was hereunto affixed in the  
presence of:-

48

) S. Lindsay  
)  
) SHAMIM LINDSAY  
) GROUP SOLICITOR

Number in Seal Book  
1385A / 07



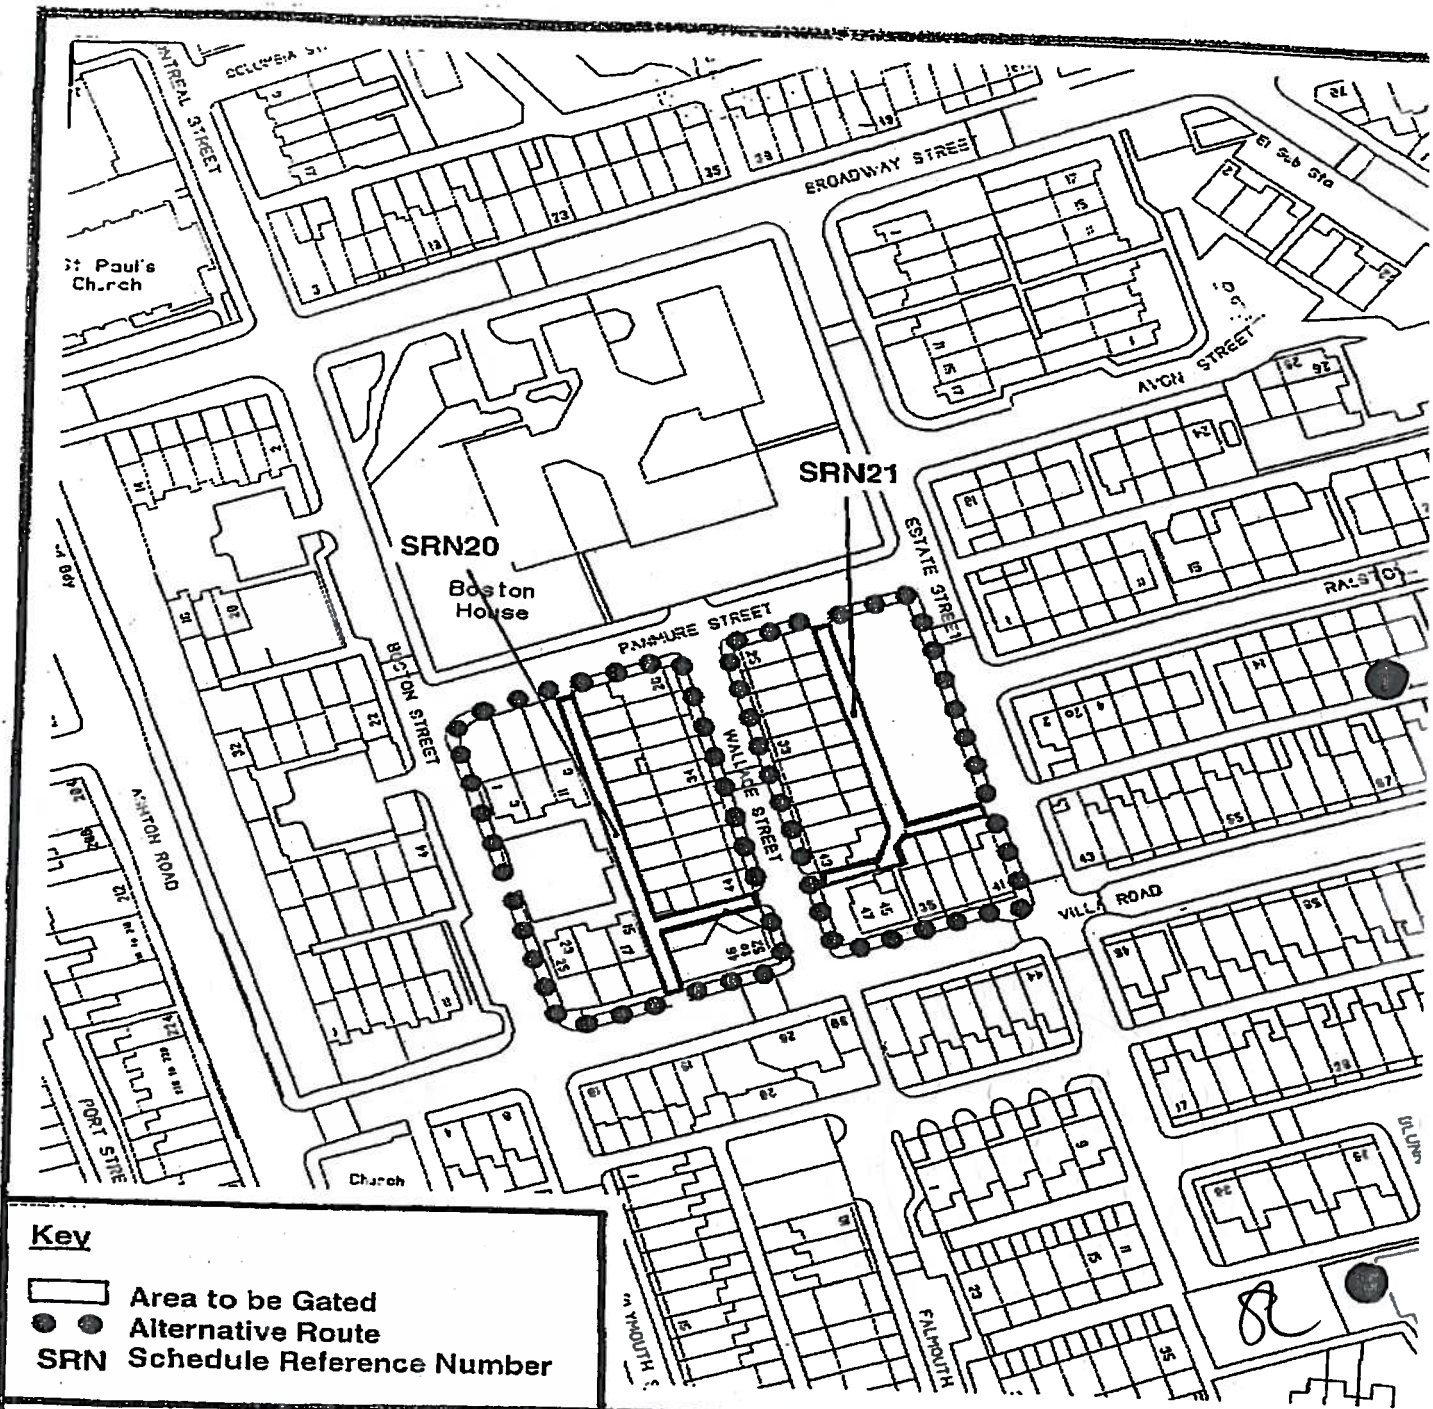

**Key**

- Area to be Gated
- Alternative Route
- SRN** Schedule Reference Number

- Passage to the rear of 26-52 Wallace St and Passage Adjacent to 44 Wallace Street
- Passage at the Rear of 25 – 43 Wallace St and Passage Adjacent to 41-47 Villa Road

Scale 1:1250

Dwg No : 439/A4/566/1



Drawn By : S.Mellor

Date : November 2006

This map is reproduced from Ordnance Survey material with the permission of Ordnance Survey on behalf of the Controller of Her Majesty's Stationery Office. © Crown copyright. Unauthorised reproduction infringes Crown copyright and may lead to prosecution or civil proceedings. Oldham Metropolitan Borough Council Licence No LA 07/300

**OLDHAM**   
Metropolitan Borough

Tom Flanagan Fd B(Eng) (Hons) C.Eng MICE MIHT  
Executive Director, Environmental Services  
Penshaw House  
Creepsdale  
Oldham OL1 1WY

File Ref: TM1/242

OS Ref:

Number in Seal Book  
**1385/07**