

OLDHAM BOROUGH COUNCIL

HIGHWAYS ACT 1980

Oldham Borough Council in exercise of its power under Section 129A of the Highways Act 1980 ("the Act") and of all other enabling powers being satisfied that the conditions set out in Section 129A (3) of the Act have been met hereby makes the following Order;-

1. Except as provided in Article 2 to this Order no person shall use the public right of way over the highway ("the Highway") shown edged black on the plan annexed to this Order and described in columns 1 and 2 of the Schedule to this Order at any time.
2. The restriction in Article 1 to this Order shall not apply to any person who lives in premises adjoining the Highway or to any police, ambulance or fire service personnel acting in pursuance of statutory powers or duties or to any statutory undertakers, gas, electricity, water or communications provider requiring access to their apparatus situated in the Highway.
3. Gates may be installed, operated and maintained at each end of the Highway. The Community Safety Unit of the Council is responsible for maintaining the gates and their contact number is 0161 770 3000.
4. The alternative route for pedestrians and vehicular traffic (if appropriate) during the period the Highway is restricted as described in column 3 of the Schedule to this Order and shown by a dotted line on the plan annexed to this Order.
5. This Order shall take effect on the 10th October 2007.

SCHEDULE

<u>Highway</u>	<u>Description</u>	<u>Alternative Route</u>
Footpath at the rear of 2-8 Milford Brow, Lees	Running west to east connecting Turner Street to Kingsley Drive (42.9m in length and 1.8m wide)	Kingsley Drive, Milford Brow, Turner Street and vice versa
Footpath to the rear of 103-119 Turner Street, Lees	Runs north to south from the footpath at the rear of 2-8 Milford Brow, Lees to the footpath at the side of 119 Turner Street and the rear of 36 Dowry Road, Lees (the length is 56.9m and the width is 1.9m)	Kingsley Drive, Milford Brow, Turner Street and vice versa
Footpath at the side of the 119 Turner Street and the rear of 36 Dowry Street, Lees	Runs west to east from Turner Street to join Kingsley Drive (20.4m long and the width starting at 1.5m and going to 2m)	Kingsley Drive, Milford Brow, Turner Street and vice versa

THE COMMON SEAL of)
Oldham Borough Council)
was hereunto affixed in the)
presence of:-)

h


Paul Entwistle

PAUL ENTWISTLE
ASSISTANT DIRECTOR
OF LEGAL AND ADMIN SERVICES



Number in Seal Book
1937/07

Number in Seal Book
1937A/07

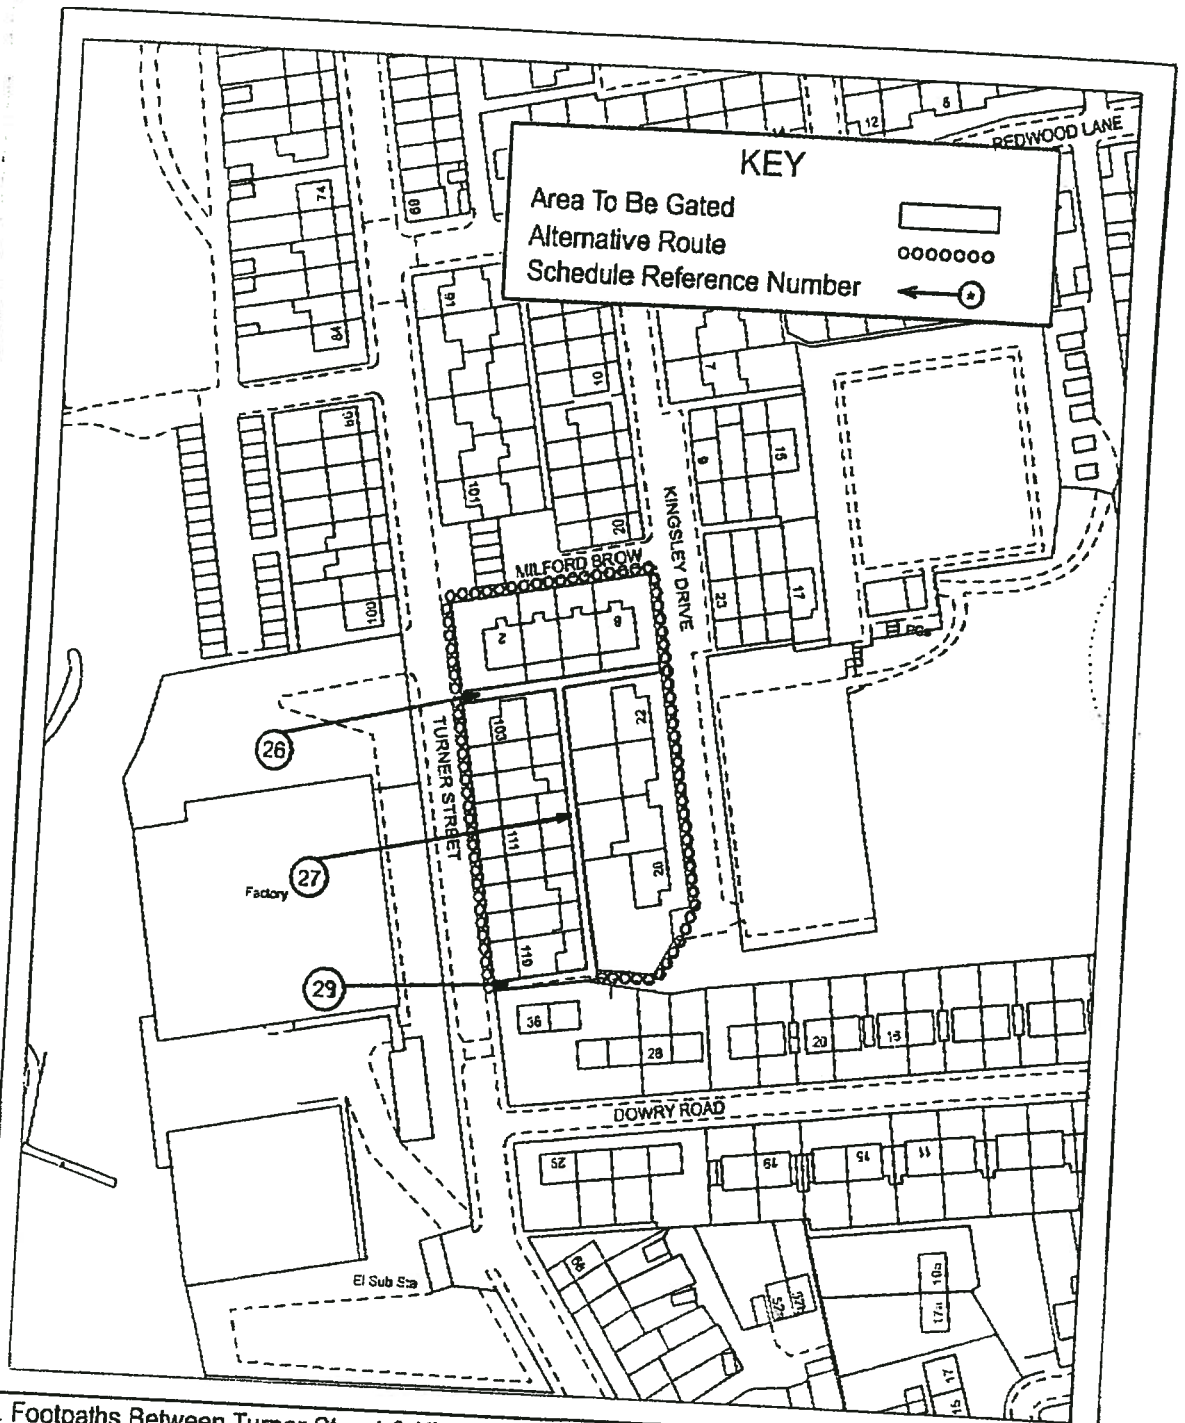

Footpaths Between Turner Street & Kingsley Drive
Behind 2 - 8 Milford Brow, 22 - 28 Kingsley Drive,
103 - 119 Turner Street & At Gable Of 119 Turner Street
Lees

Scale 1: 1250
Dwg No : 439/A4/543/1



Drawn By : S.McDonough

Date : 04/07/2006

This map is reproduced from Ordnance Survey material with the permission of Ordnance Survey on behalf of the Controller of Her Majesty's Stationery Office © Crown copyright. Unauthorised reproduction infringes Crown copyright and may lead to prosecution or civil proceedings.
Ordnance Survey Licence No 100019668

File Ref : TM1/242

OS Ref : SD9505SW

TMU2.dgn 07/12/2006 10:04:21

OLDHAM Metropolitan Borough

Tom Flanagan PhD B.Eng(Hons) C.Eng MICE MHT
Executive Director, Environmental Services
Henshaw House
Cheapside
Oldham OL1 1NY

Handwritten signature

59 1753