

**OLDHAM BOROUGH COUNCIL**

**HIGHWAYS ACT 1980**

Oldham Borough Council in exercise of its power under Section 129A of the Highways Act 1980 ("the Act") and of all other enabling powers being satisfied that the conditions set out in Section 129A (3) of the Act have been met hereby makes the following Order;-

1. Except as provided in Article 2 to this Order no person shall use the public right of way over the highway ("the Highway") shown edged black on the plan annexed to this Order and described in columns 1 and 2 of the Schedule to this Order at any time.
2. The restriction in Article 1 to this Order shall not apply to any person who lives in premises adjoining the Highway or to any police, ambulance or fire service personnel acting in pursuance of statutory powers or duties or to any statutory undertakers, gas, electricity, water or communications provider requiring access to their apparatus situated in the Highway.
3. Gates may be installed, operated and maintained at each end of the Highway. The Community Safety Unit of the Council is responsible for maintaining the gates and their contact number is 0161 770 3000.
4. The alternative route for pedestrians and vehicular traffic (if appropriate) during the period the Highway is restricted as described in column 3 of the Schedule to this Order and shown by a dotted line on the plan annexed to this Order.
5. This Order shall take effect on the 11<sup>th</sup> April 2007.

**SCHEDULE**

<u>Highway</u>	<u>Description</u>	<u>Alternative Route</u>
Alley at the rear of 127 - 159 Chapel Road, Hollinwood.	Alley runs NNW to SSE for 84.2m and is 5m wide.	Devon Way, Chapel Road, Caplin Way and vice versa.

THE COMMON SEAL of )  
 Oldham Borough Council )  
 was hereunto affixed in the )  
 presence of:- )


*S. Lindsay*

Number in Seal Book  
 1376/07



**SHAMIM LINDSAY**  
**GROUP SOLICITOR**

Number in Seal Book  
**1376A/07**

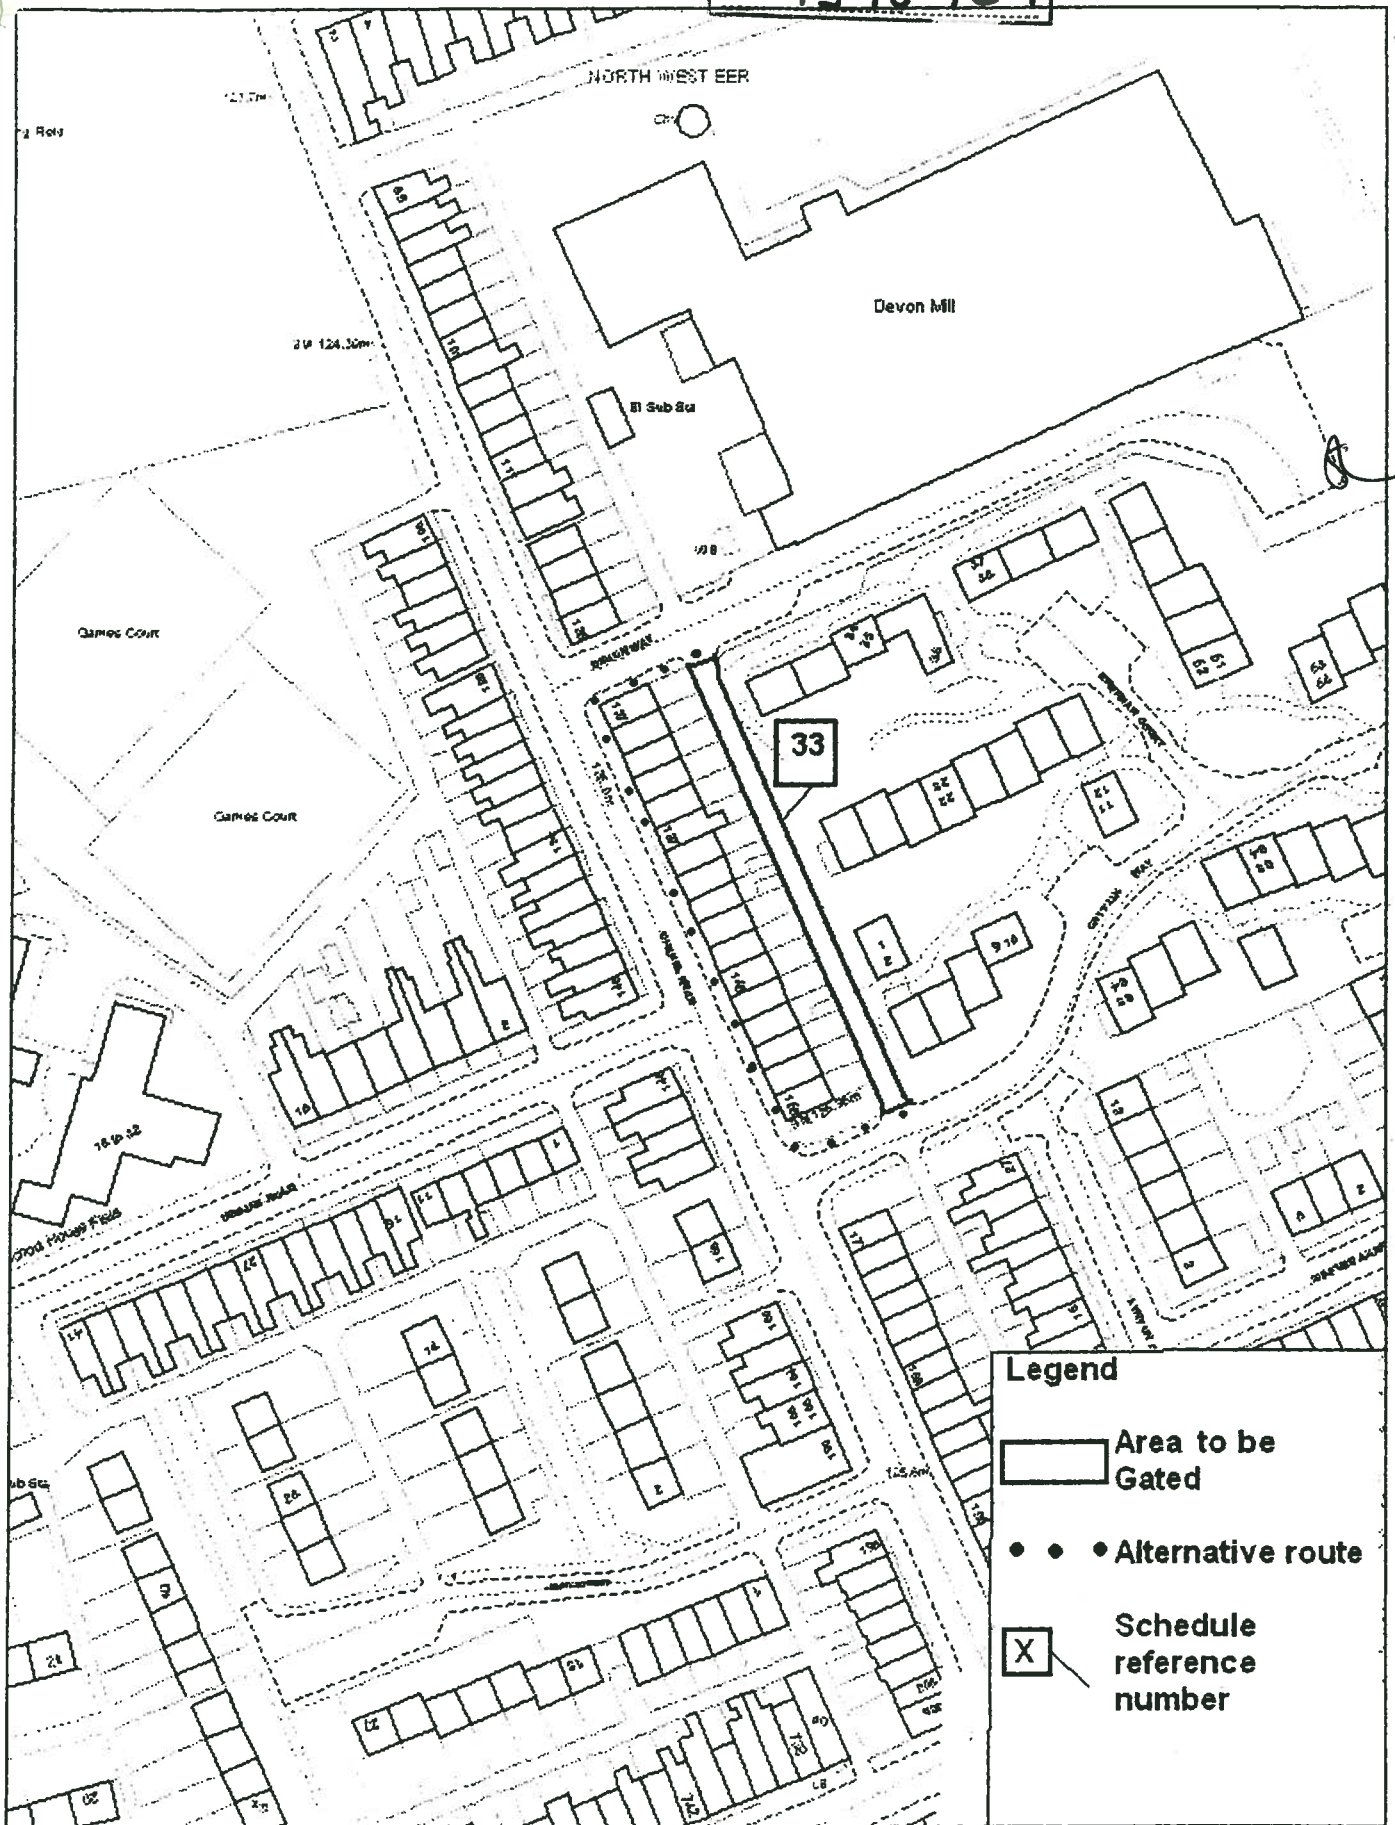

**Legend**

- Area to be Gated
- • • Alternative route
- X Schedule reference number

SCALE	<b>1 : 1250</b>
DATE	<b>23/11/2006</b>
DRAWING NO.	
DRAWN BY	<b>sjp</b>