

OLDHAM BOROUGH COUNCIL

HIGHWAYS ACT 1980

Oldham Borough Council in exercise of its power under Section 129A of the Highways Act 1980 ("the Act") and of all other enabling powers being satisfied that the conditions set out in Section 129A (3) of the Act have been met hereby makes the following Order;-

1. Except as provided in Article 2 to this Order no person shall use the public right of way over the highway ("the Highway") shown edged black on the plan annexed to this Order and described in columns 1 and 2 of the Schedule to this Order at any time.
2. The restriction in Article 1 to this Order shall not apply to any person who lives in premises adjoining the Highway or to any police, ambulance or fire service personnel acting in pursuance of statutory powers or duties or to any statutory undertakers, gas, electricity, water or communications provider requiring access to their apparatus situated in the Highway.
3. Gates may be installed, operated and maintained at each end of the Highway. The Community Safety Unit of the Council is responsible for maintaining the gates and their contact number is 0161 770 3000.
4. The alternative route for pedestrians and vehicular traffic (if appropriate) during the period the Highway is restricted as described in column 3 of the Schedule to this Order and shown by a dotted line on the plan annexed to this Order.
5. This Order shall take effect on the 10th October 2007.

SCHEDULE


<u>Highway</u>	<u>Description</u>	<u>Alternative Route</u>
Passage behind 2-18 Engine Street, Chadderton	Extending from Whiteley Street running in a north easterly direction from Whiteley Street and at the rear of 2-18 Engine Street (width 3 metres)	Whiteley Street, Engine Street, passage side of 2 Engine Street and vice versa
Passage behind 32-36 Whiteley Street and side of 38 Whiteley Street, Chadderton	Extending from Whiteley Street in a north easterly direction at the side of 38 Whiteley and to the rear of 32-36 Whiteley Street (width 3 metres)	Whiteley Street, Washbrook, Old Lane, passage at the side of 159 Old Lane and vice versa

THE COMMON SEAL of)
Oldham Borough Council)
was hereunto affixed in the)
presence of:-)

PA Kentwistle

PAUL ENTWISTLE
ASSISTANT DIRECTOR
OF LEGAL AND ADMIN SERVICES
Number in Seal Book
1954/07



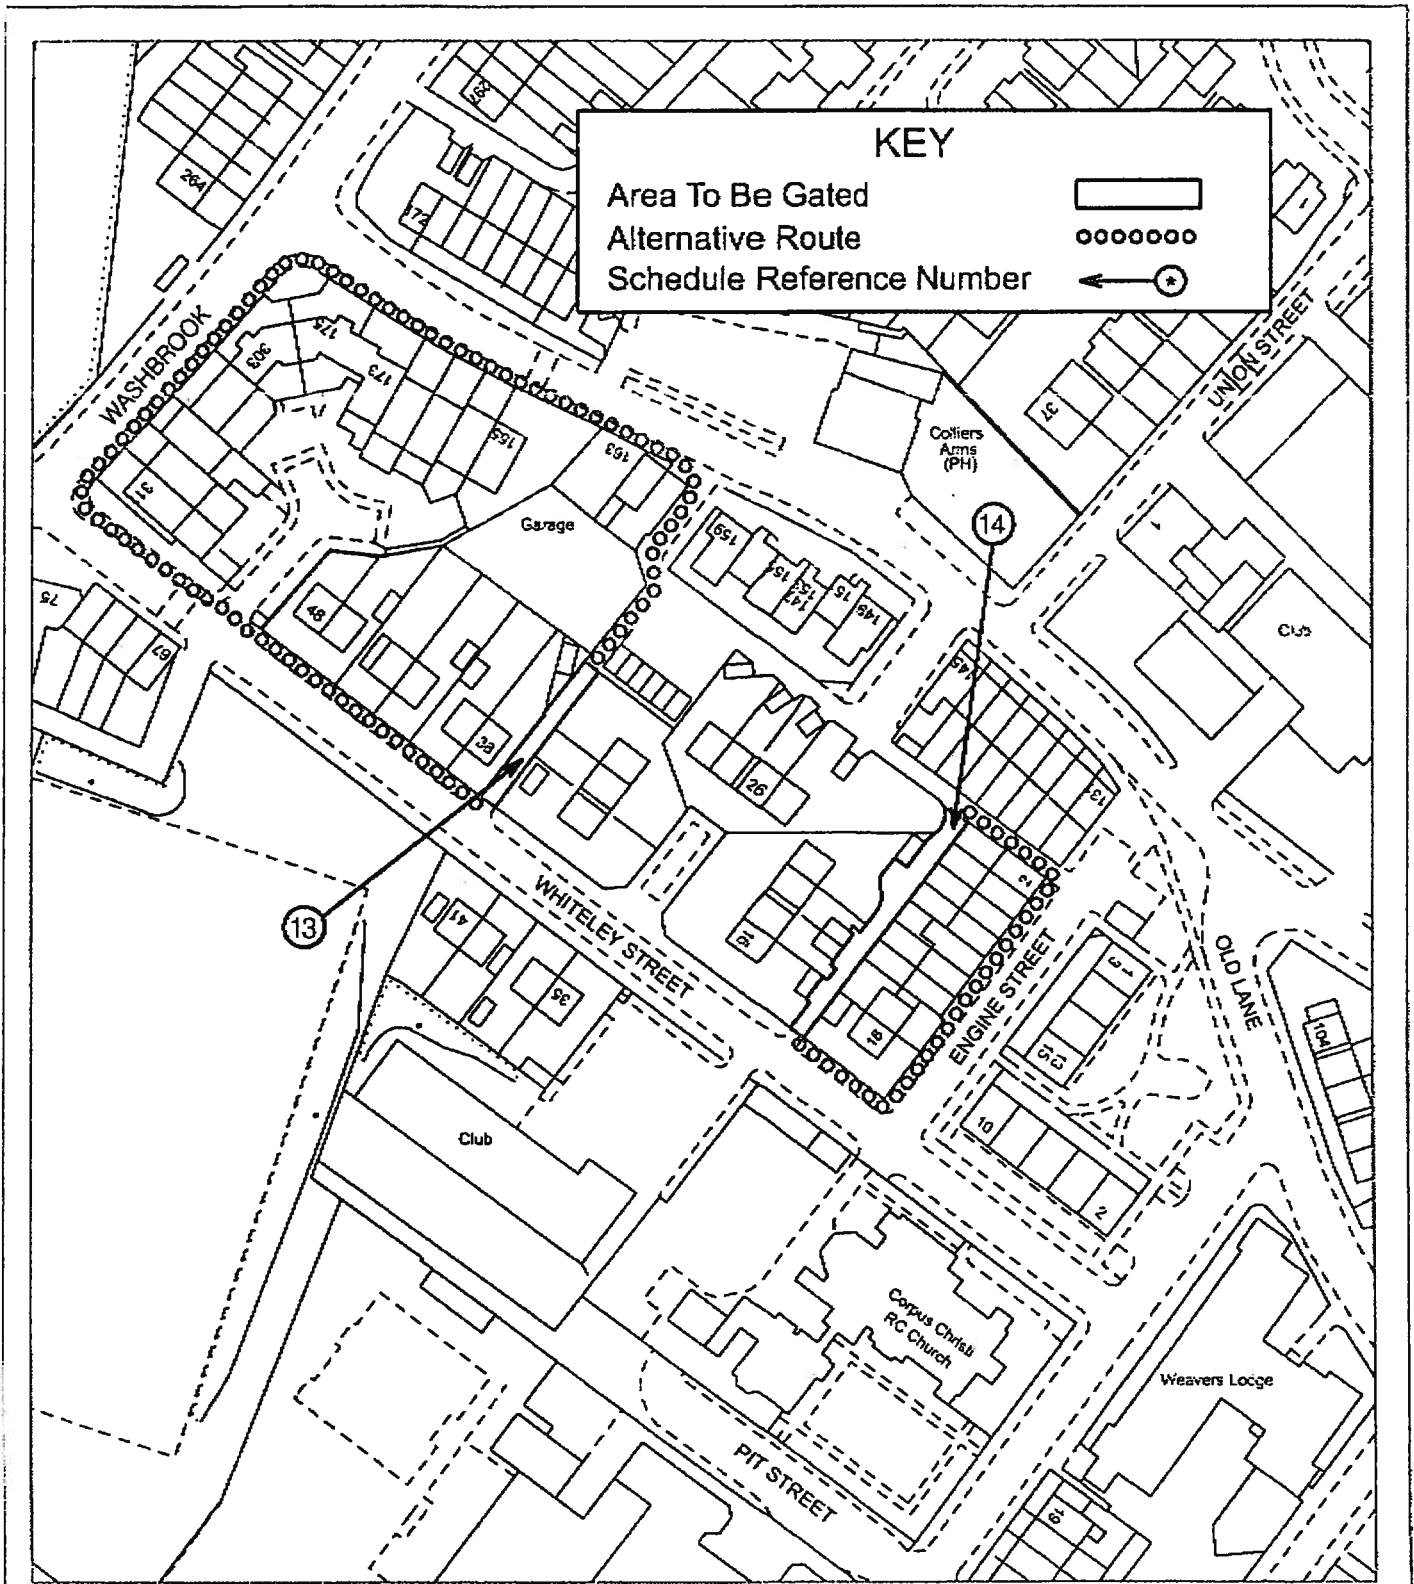

Alleyway Behind 2 - 18 Engine Street &
 32 - 36 Whiteley Street
 Chadderton

Number in Seal Book
 1954A/07

Scale 1: 1250

Dwg No : 439/A4/



Drawn By : S.McDonough

Date : 01/12/2005

OLDHAM
Metropolitan Borough

Tom Flanagan Phd B.Eng(Hons) C.Eng MICE M HT
 Executive Director, Environmental Services
 Henshaw House
 Cheapside
 Oldham OL1 1NY

This map is reproduced from Ordnance Survey material with the permission of Ordnance Survey on behalf of the Controller of Her Majesty's Stationery Office © Crown copyright. Unauthorised reproduction infringes Crown copyright and may lead to prosecution or civil proceedings.
 Oldham Metropolitan Borough Council Licence No 100019669

File Ref : TM1/242

OS Ref : SD9003NE

13 of 14

McDonough