

OLDHAM BOROUGH COUNCIL

HIGHWAYS ACT 1980

Oldham Borough Council in exercise of its power under Section 129A of the Highways Act 1980 ("the Act") and of all other enabling powers being satisfied that the conditions set out in Section 129A (3) of the Act have been met hereby makes the following Order;-

1. Except as provided in Article 2 to this Order no person shall use the public right of way over the highway ("the Highway") shown edged black on the plan annexed to this Order and described in columns 1 and 2 of the Schedule to this Order at any time.
2. The restriction in Article 1 to this Order shall not apply to any person who lives in premises adjoining the Highway or to any police, ambulance or fire service personnel acting in pursuance of statutory powers or duties or to any statutory undertakers, gas, electricity, water or communications provider requiring access to their apparatus situated in the Highway.
3. Gates may be installed, operated and maintained at each end of the Highway. The Community Safety Unit of the Council is responsible for maintaining the gates and their contact number is 0161 770 3000.
4. The alternative route for pedestrians and vehicular traffic (if appropriate) during the period the Highway is restricted as described in column 3 of the Schedule to this Order and shown by a dotted line on the plan annexed to this Order.
5. This Order shall take effect on the 11th April 2007.

SCHEDULE

<u>Highway</u>	<u>Description</u>	<u>Alternative Route</u>
Alley at the rear of 40 - 50 Stafford Street, Werneth.	Alley runs NNE to SSW for 35.7m long and is 4m wide.	Norfolk Street, Stafford Street, Devon Street and vice versa.


THE COMMON SEAL of)
 Oldham Borough Council)
 was hereunto affixed in the)
 presence of:)




Shamim Lindsay

Number in Seal Book
 1377 / 07

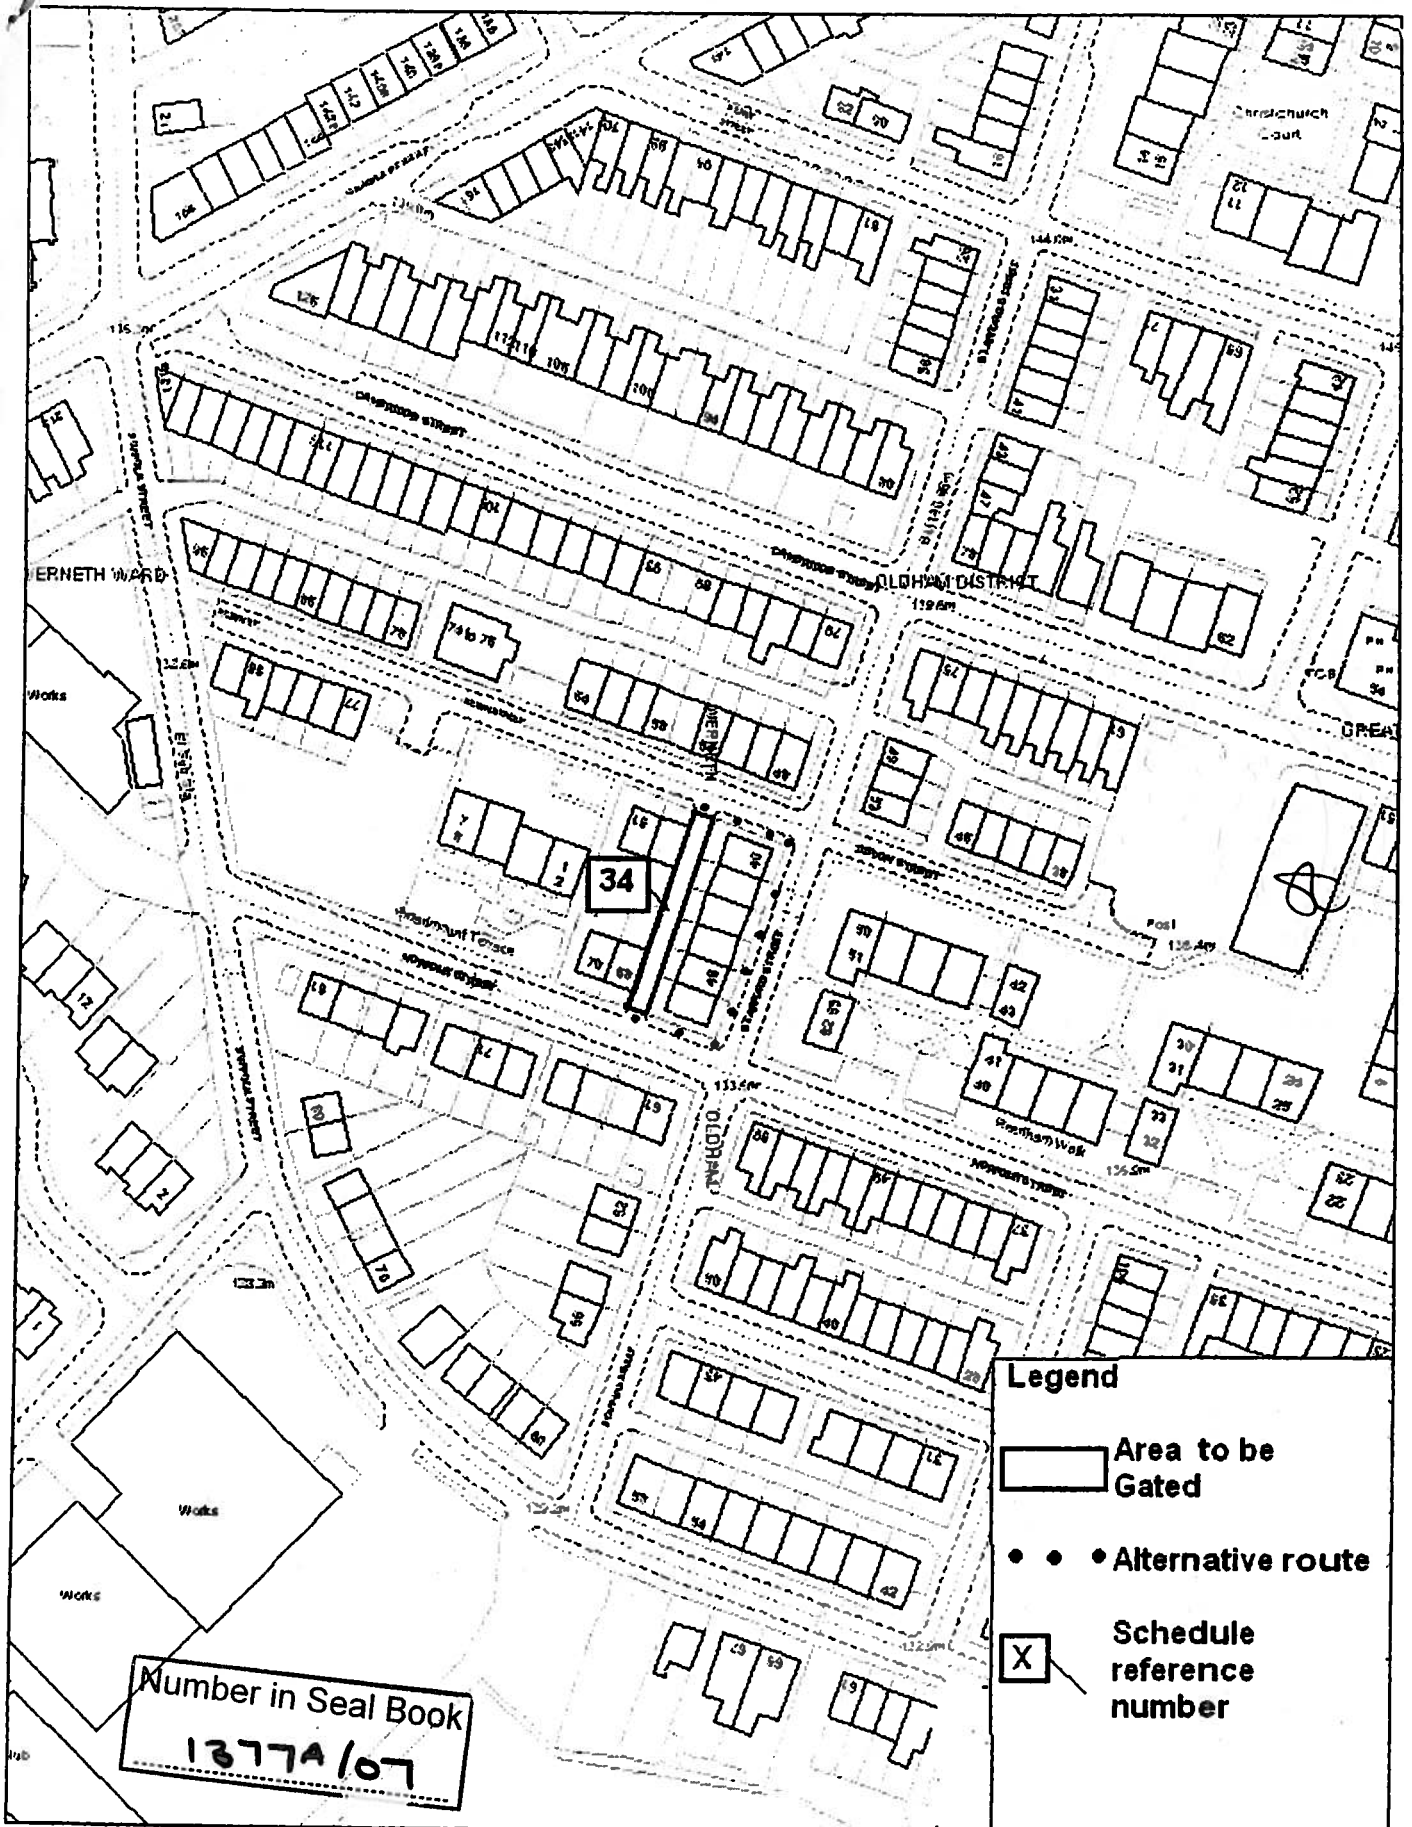


SHAMIM LINDSAY
 GROUP SOLICITOR

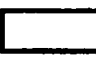

- Legend**
-  Area to be Gated
 -  Alternative route
 -  Schedule reference number

Number in Seal Book
1377A/07

	<small>(c) Crown copyright. All rights reserved. Oldham MBC Licence no. 2503</small>		SCALE	1 : 1250
	Proposed Gating Order Alley at rear of 40-50 Stafford Street, Oldham		DATE	23/11/2006
			DRAWN NO.	
			DRAWN BY	sjp