

OLDHAM BOROUGH COUNCIL

HIGHWAYS ACT 1980

Oldham Borough Council in exercise of its power under Section 129A of the Highways Act 1980 ("the Act") and of all other enabling powers being satisfied that the conditions set out in Section 129A (3) of the Act have been met hereby makes the following Order;-

1. Except as provided in Article 2 to this Order no person shall use the public right of way over the highway ("the Highway") shown edged black on the plan annexed to this Order and described in columns 1 and 2 of the Schedule to this Order at any time.
2. The restriction in Article 1 to this Order shall not apply to any person who lives in premises adjoining the Highway or to any police, ambulance or fire service personnel acting in pursuance of statutory powers or duties or to any statutory undertakers, gas, electricity, water or communications provider requiring access to their apparatus situated in the Highway.
3. Gates may be installed, operated and maintained at each end of the Highway. The Community Safety Unit of the Council is responsible for maintaining the gates and their contact number is 0161 770 3000.
4. The alternative route for pedestrians and vehicular traffic (if appropriate) during the period the Highway is restricted as described in column 3 of the Schedule to this Order and shown by a dotted line on the plan annexed to this Order.
5. This Order shall take effect on the 11th April 2007.

SCHEDULE

<u>Highway</u>	<u>Description</u>	<u>Alternative Route</u>
Passageway to the rear of 389-427 Ashton Road, Hathershaw.	The passage commences on Urmson Street adjacent number 2 and extends for a distance of 101m in a southerly direction and has a width of 3m.	Dowry Street, Edith Street, Urmson Street, Ashton Road and vice versa.
Passageway to the rear of 3-39 Edith Street, Hathershaw.	The passage commences on Urmson Street at the rear of 3 Edith Street and extends for a distance of 101m in a southerly direction and has a width of 2m.	Dowry Street, Arran Avenue, Urmson Street, Edith Street and vice versa.


THE COMMON SEAL of)
Oldham Borough Council)
was hereunto affixed in the)
presence of:-)

J. Lindsay

SHAMIM LINDSAY
GROUP SOLICITOR

Number in Seal Book
1388/07



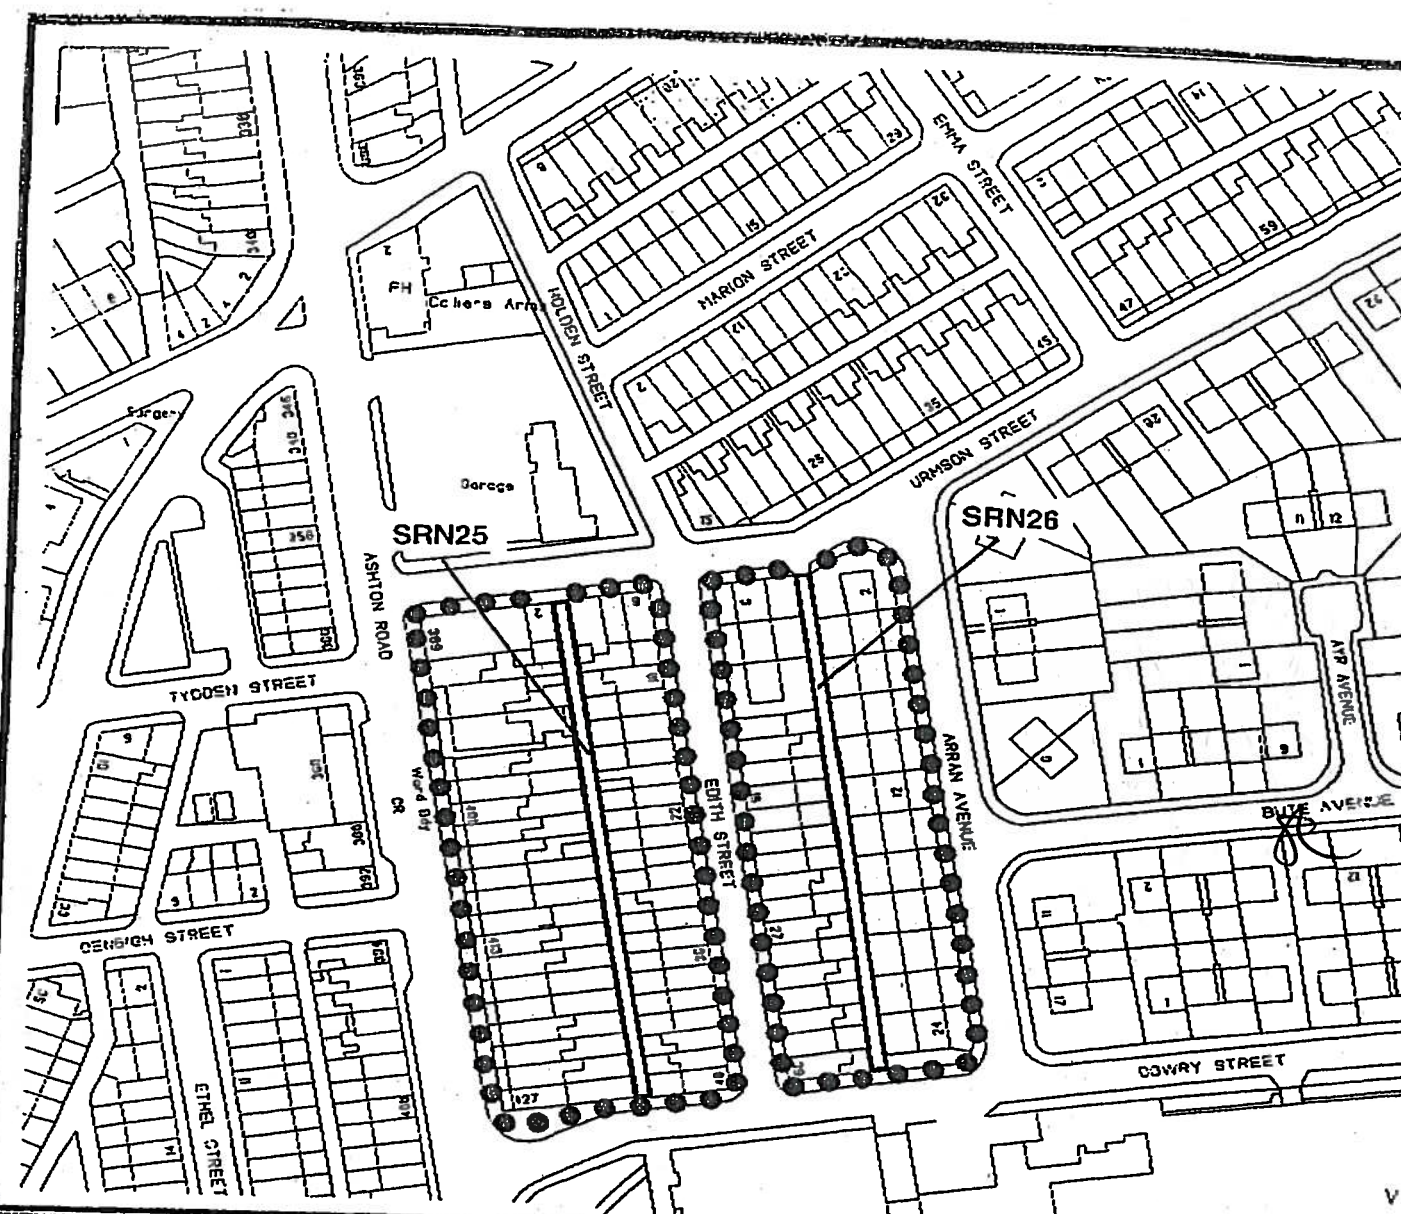

Key

— Area to be Gated

● Alternative Route

SRN Schedule Reference Number

• Passage to the Rear of 389 – 427 Ashton Rd

• Passage to the Rear of 3-39 Edith Street Hathershaw

Scale 1:1250

Dwg No : 439/A4/569/1



Drawn By : S.Mellor Date : November 2006

OLDHAM Metropolitan Borough

This map is reproduced from Ordnance Survey material with the permission of Ordnance Survey on behalf of the Controller of Her Majesty's Stationery Office. © Crown copyright. Unauthorised reproduction infringes Crown copyright and may lead to prosecution or civil proceedings. Ordnance Survey material used by permission of Ordnance Survey 10002006

Tom Flanagan Phd 9 (Eng/Inst) C.Eng. MICE M HT
 Executive Director, Environmental Services
 Hathershaw House
 Creepside
 Oldham OL1 1NY

File Ref: TM1/242 OS Ref:

Number in Seal Book
1388A/07