

**OLDHAM BOROUGH COUNCIL**

**HIGHWAYS ACT 1980**

Oldham Borough Council in exercise of its power under Section 129A of the Highways Act 1980 ("the Act") and of all other enabling powers being satisfied that the conditions set out in Section 129A (3) of the Act have been met hereby makes the following Order;-

1. Except as provided in Article 2 to this Order no person shall use the public right of way over the highway ("the Highway") shown edged black on the plan annexed to this Order and described in columns 1 and 2 of the Schedule to this Order at any time.
2. The restriction in Article 1 to this Order shall not apply to any person who lives in premises adjoining the Highway or to any police, ambulance or fire service personnel acting in pursuance of statutory powers or duties or to any statutory undertakers, gas, electricity, water or communications provider requiring access to their apparatus situated in the Highway.
3. Gates may be installed, operated and maintained at each end of the Highway. The Community Safety Unit of the Council is responsible for maintaining the gates and their contact number is 0161 770 3000.
4. The alternative route for pedestrians and vehicular traffic (if appropriate) during the period the Highway is restricted as described in column 3 of the Schedule to this Order and shown by a dotted line on the plan annexed to this Order.
5. This Order shall take effect on 11<sup>th</sup> April 2007

**SCHEDULE**

<u>Highway</u>	<u>Description</u>	<u>Alternative Route</u>
Passage to the rear of 1 – 41 Brierley Street, Hathershaw.	The passage commences at the rear of 1 Brierley Street and extends for a distance of 85m in a south easterly direction and has a width of 3m.	Brierley Street, Hollins Road and vice versa.
Passages to the rear of 31 – 39 Crofton Street, 41 – 55 Crofton Street and 57 – 63 Crofton Street, Hathershaw.	The passage commences at the rear of 63 Crofton Street and extends for a distance of 20m in generally north easterly direction and has a width of 2m.	
	The passage recommences at the rear of 55 Crofton Street and extends for a distance of 34m in a generally north easterly direction and has a width of 3m, the passage again recommences at the rear of 39 Crofton Street and extends for a distance of 22m in generally north easterly direction and has a width of 3m.	Passage adjacent to 63 Crofton Street, Crofton Street, Brierley Street, unnamed passages and vice versa.


THE COMMON SEAL of )  
Oldham Borough Council )  
was hereunto affixed in the )  
presence of:- )

S. Lindsay

SHAMIM LINDSAY  
GROUP SOLICITOR



Number in Seal Book  
1386A / 07

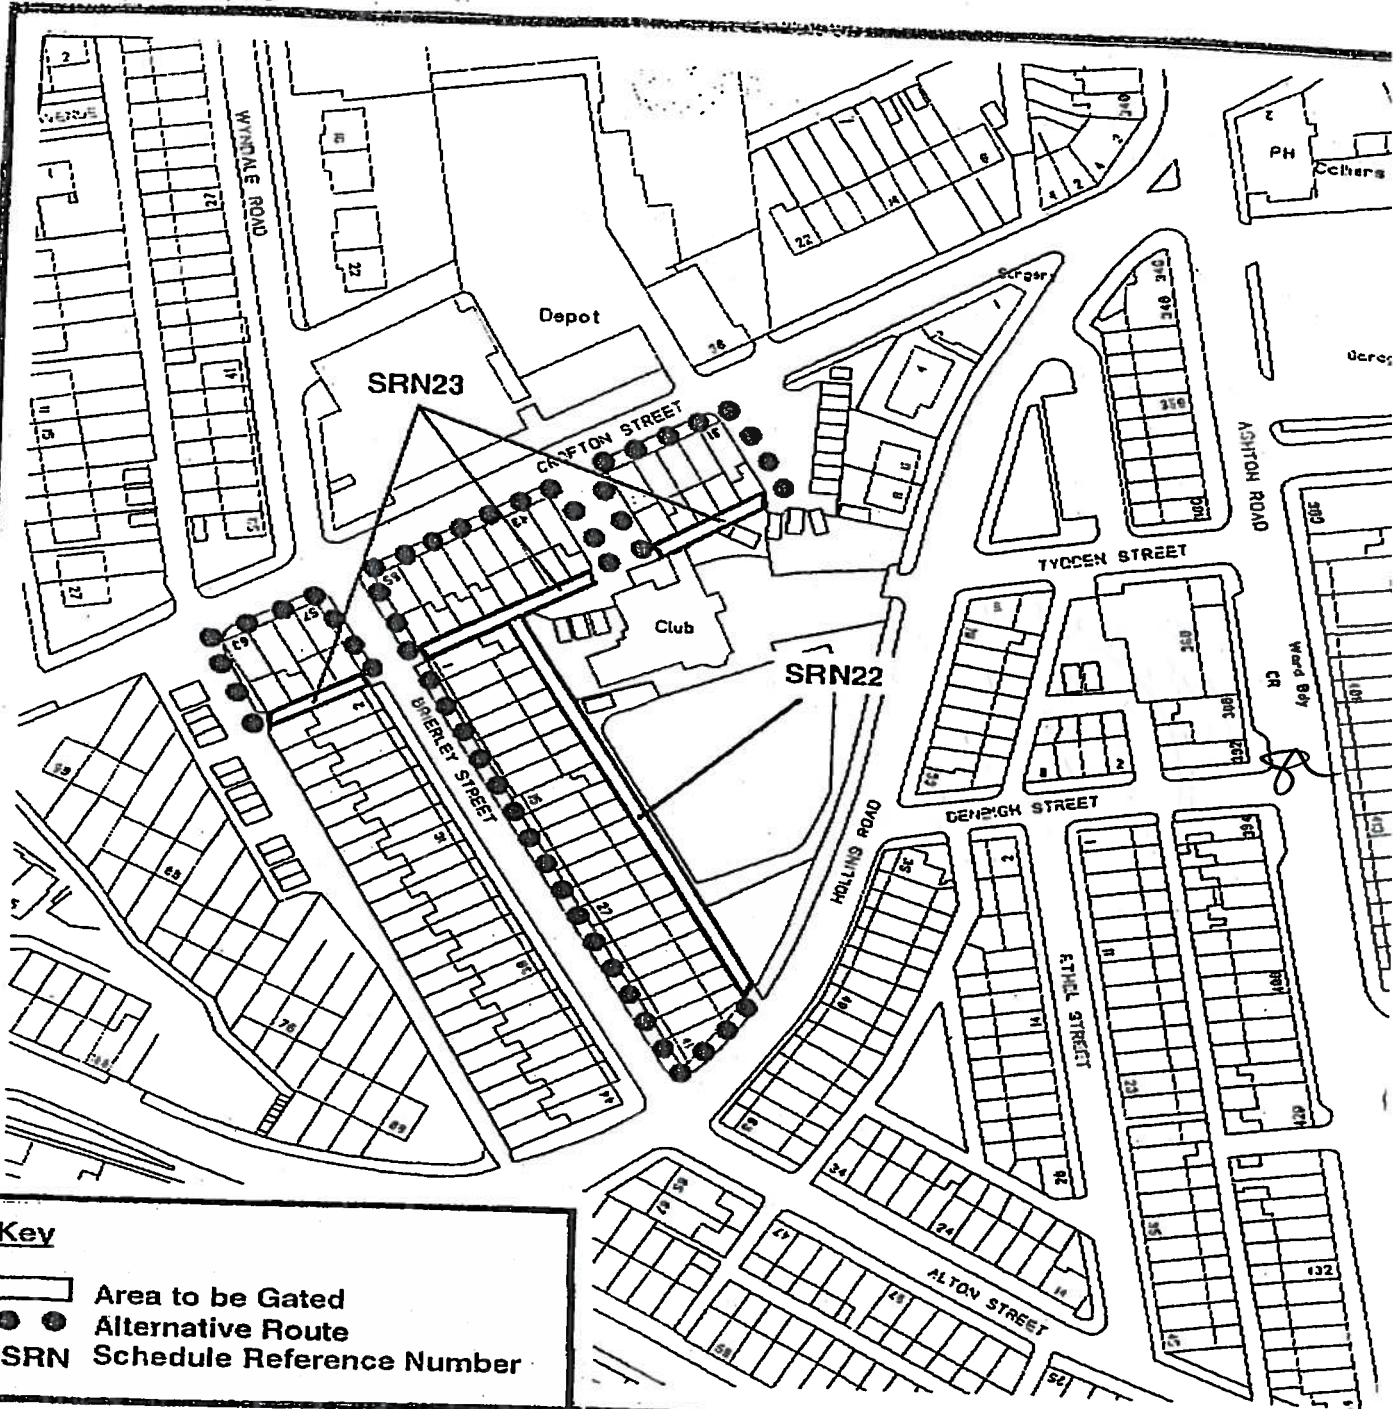

**Key**

- Area to be Gated
- Alternative Route
- SRN** Schedule Reference Number

- Passage to the rear of 1- 41 Brierley St and
- Passages to the Rear of 31 - 39, 41 - 55 and 57 - 63 Crofton St, Hathershaw

Scale 1:1250

Dwg No : 439/A4/567/1



Drawn By : S.Mellor

Date : November 2006

This map is reproduced from Ordnance Survey material with the permission of Ordnance Survey on behalf of the Controller of Her Majesty's Stationery Office © Crown copyright. Unauthorised reproduction infringes Crown copyright and may lead to prosecution or civil proceedings. Oldham Metropolitan Borough Council Licence No LA 076260

**OLDHAM**  
Metropolitan Borough

Tom Benagan PhD BEng(Hons) C.Eng MICE MHT  
Executive Director, Environmental Services  
Hathershaw House  
Crecpaids  
Oldham OL1 1WY

File Ref : TM1/242

OS Ref :

Number in Seal Book  
**1386 / 07**