

OLDHAM BOROUGH COUNCIL

HIGHWAYS ACT 1980

Oldham Borough Council in exercise of its power under Section 129A of the Highways Act 1980 ("the Act") and of all other enabling powers being satisfied that the conditions set out in Section 129A (3) of the Act have been met hereby makes the following Order;-

1. Except as provided in Article 2 to this Order no person shall use the public right of way over the highway ("the Highway") shown edged black on the plan annexed to this Order and described in columns 1 and 2 of the Schedule to this Order at any time.
2. The restriction in Article 1 to this Order shall not apply to any person who lives in premises adjoining the Highway or to any police, ambulance or fire service personnel acting in pursuance of statutory powers or duties or to any statutory undertakers, gas, electricity, water or communications provider requiring access to their apparatus situated in the Highway.
3. Gates may be installed, operated and maintained at each end of the Highway. The Community Safety Unit of the Council is responsible for maintaining the gates and their contact number is 0161 770 3000.
4. The alternative route for pedestrians and vehicular traffic (if appropriate) during the period the Highway is restricted as described in column 3 of the Schedule to this Order and shown by a dotted line on the plan annexed to this Order.
5. This Order shall take effect on the 11th April 2007.

SCHEDULE

<u>Highway</u>	<u>Description</u>	<u>Alternative Route</u>
Passageway at the rear of 5-9 Kent Street, Hathershaw including the passageway between 3 and 5 Kent Street that is behind 242-246 Ashton Road.	The passage commences on Kent Street adjacent number 3 and extends for a distance of 15m in a southerly direction and then for a distance of 17m in a generally westerly direction.	No alternative route.


THE COMMON SEAL of)
 Oldham Borough Council)
 was hereunto affixed in the)
 presence of:-)

Shamim Lindsay

**SHAMIM LINDSAY
 GROUP SOLICITOR**

Number in Seal Book
1389/07



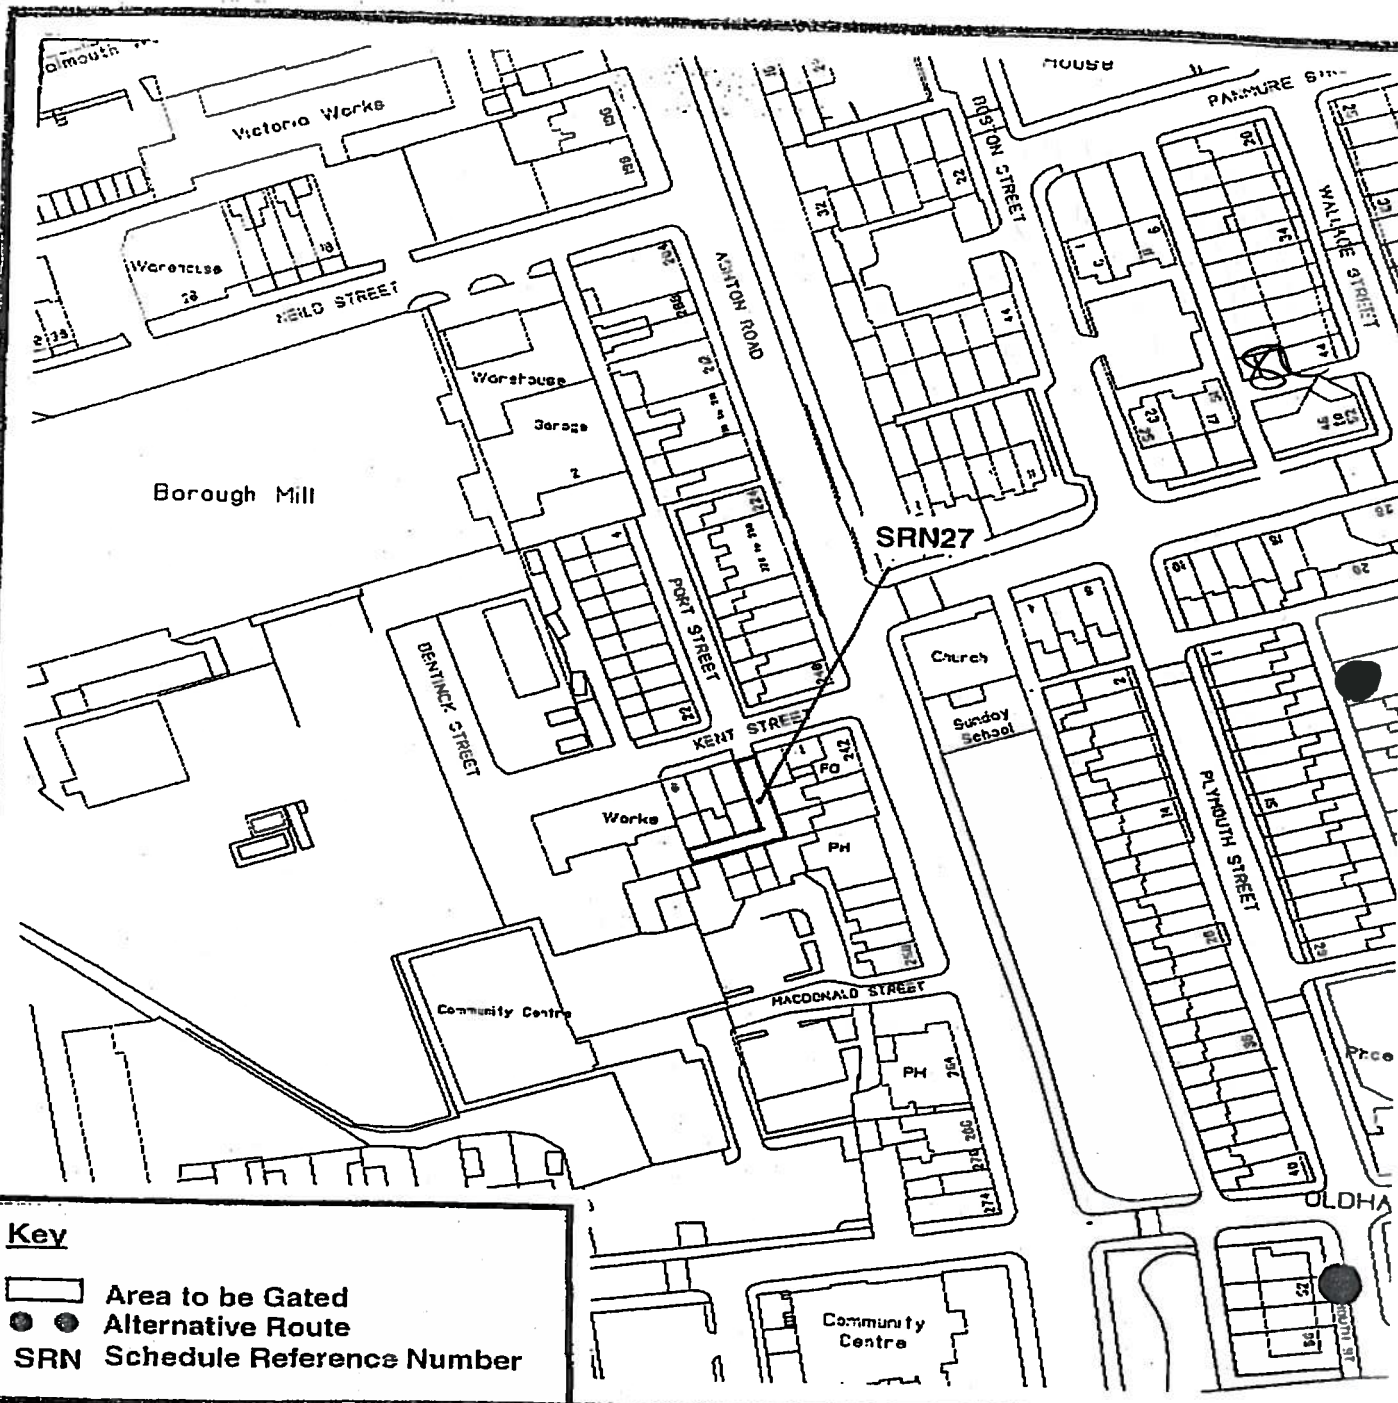

Passage to the Rear of 5-9 Kent St and
Passage Adjacent to 3 Kent St

Scale 1:1250

Dwg No : 439/A4/570/1



Drawn By : S.Mellor

Date : November 2006

OLDHAM
Metropolitan Borough

This map is reproduced from Ordnance Survey material with the permission of Ordnance Survey on behalf of the Controller of Her Majesty's Stationary Office © Crown copyright. Unauthorized reproduction infringes Crown copyright and may lead to prosecution or civil proceedings.
Oldham Metropolitan Borough Council Licence No LA 070260

Tom Flanagan Fd B.Eng(Hons) C.Eng MICE MIHT
Executive Director, Environmental Services
Penshaw House
Creepside
Oldham OL1 1WY

File Ref: TM1/242

OS Ref:

Number in Seal Book

1389A/07