

**OLDHAM BOROUGH COUNCIL**

**HIGHWAYS ACT 1980**

Oldham Borough Council in exercise of its power under Section 129A of the Highways Act 1980 ("the Act") and of all other enabling powers being satisfied that the conditions set out in Section 129A (3) of the Act have been met hereby makes the following Order;-

1. Except as provided in Article 2 to this Order no person shall use the public right of way over the highway ("the Highway") shown edged black on the plan annexed to this Order and described in columns 1 and 2 of the Schedule to this Order at any time.
2. The restriction in Article 1 to this Order shall not apply to any person who lives in premises adjoining the Highway or to any police, ambulance or fire service personnel acting in pursuance of statutory powers or duties or to any statutory undertakers, gas, electricity, water or communications provider requiring access to their apparatus situated in the Highway.
3. Gates may be installed, operated and maintained at each end of the Highway. The Community Safety Unit of the Council is responsible for maintaining the gates and their contact number is 0161 770 3000.
4. The alternative route for pedestrians and vehicular traffic (if appropriate) during the period the Highway is restricted as described in column 3 of the Schedule to this Order and shown by a dotted line on the plan annexed to this Order.
5. This Order shall take effect on 11<sup>th</sup> April 2007

**SCHEDULE**

<u>Highway</u>	<u>Description</u>	<u>Alternative Route</u>
Passage to the rear of 43 – 109 Villa Road, Hathershaw including the alleyway between 77 and 79 Villa Road.	The passage commences on Estate Street at the rear of 43 Villa Road and extends for a distance of 152m in generally north easterly direction and has a width of 3m, there is also a connecting passage which commences at the rear of the gable of 77 Villa Road and extends for 18m in a generally south easterly direction and has a width of 3m.	Estate Street, Ralstone Avenue, Meldrum Street, Villa Road and vice versa.
Alleyway to the rear of 46 – 116 Villa Road, Hathershaw including the alleyway between 76 and 78 Villa Road and 49 – 51 Crete Street.	The passage commences on a Estate Street at the rear of 46 Villa Road and extends for a distance of 187m in a generally north easterly direction and has a width of 3m, there is also a connecting passage which runs between Villa Road and Crete Street which commences at the gable of 76 Villa Road and extends for 40m in	Estate Street, Crete Street, Meldrum Street, Villa Road and vice versa.

a south easterly direction and has  
a width of 3m.

THE COMMON SEAL of  
Oldham Borough Council  
was hereunto affixed in the  
presence of:-


) *J. Lindsay*  
)

) SHAMIM LINDSAY  
) GROUP SOLICITOR

Number in Seal Book

1384<sup>A</sup>/07



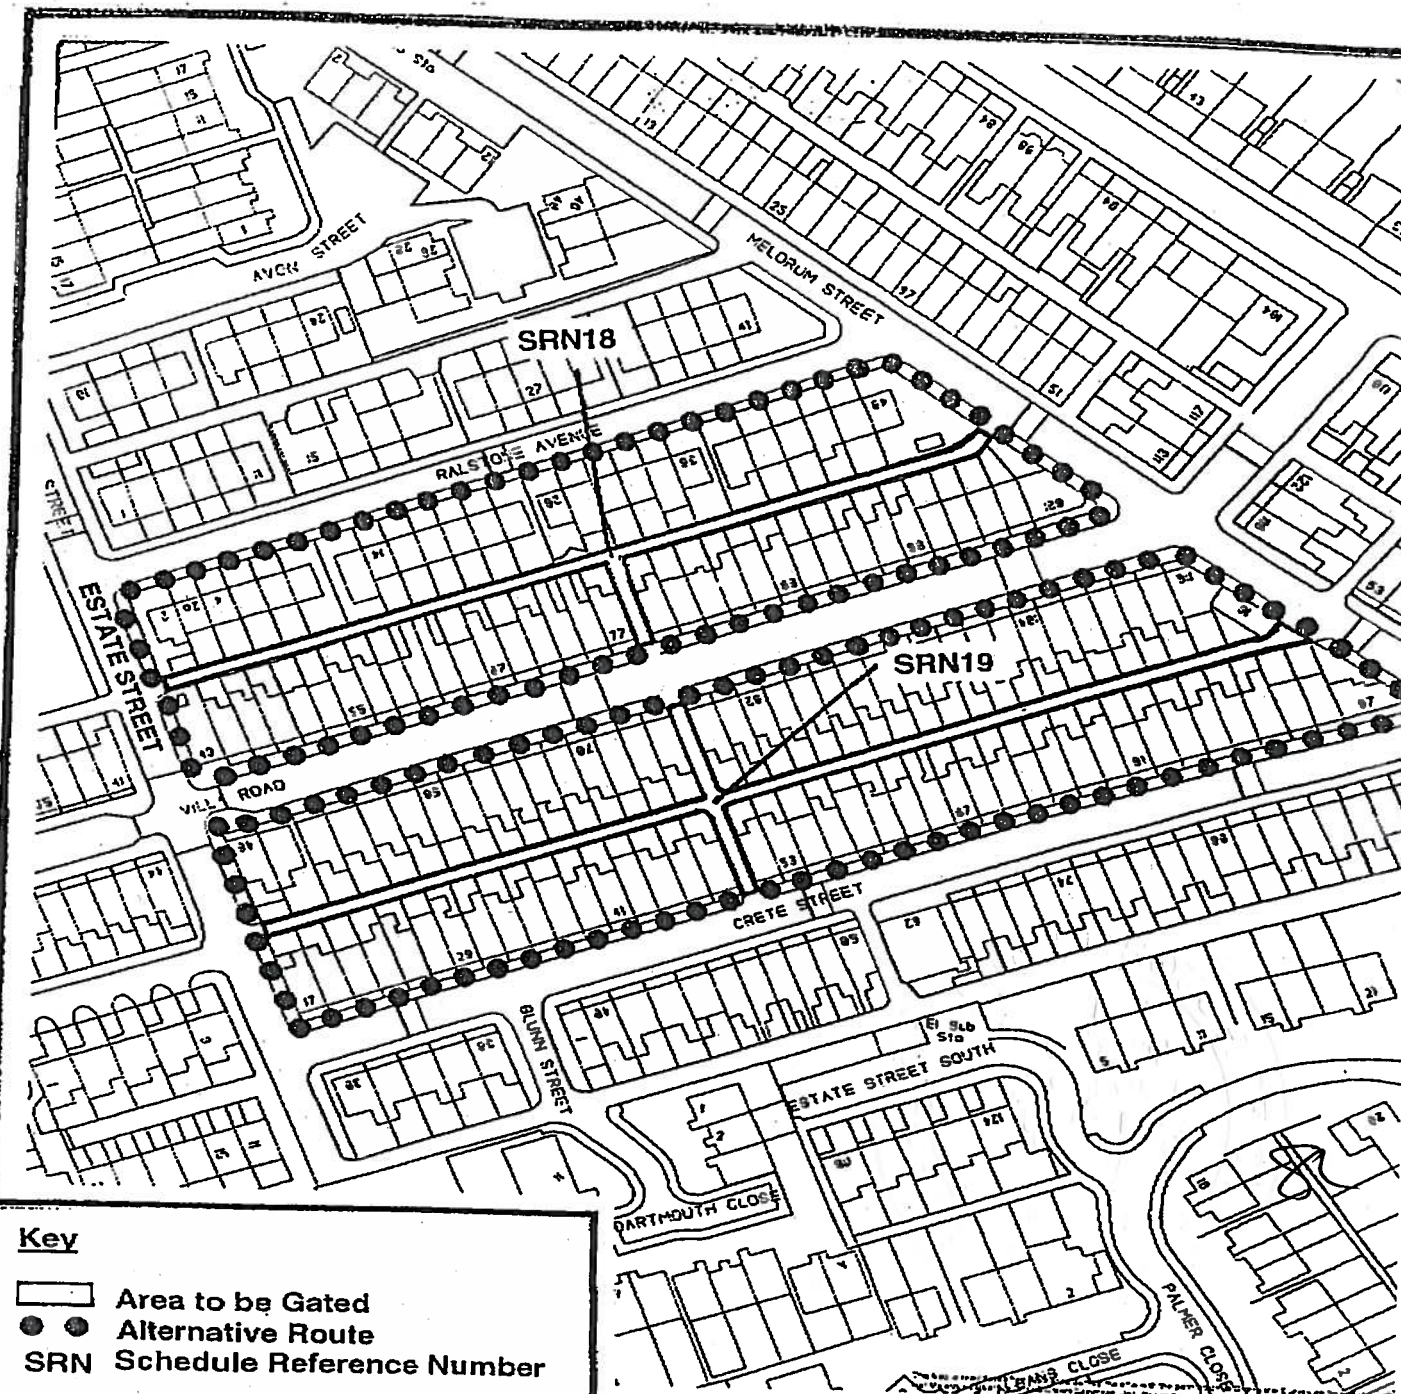

**Key**

- Area to be Gated
- Alternative Route
- SRN** Schedule Reference Number

- Passage to the Rear of 43-109 Villa Rd and Passage Between 77 and 79 Villa Rd
- Passage to the Rear of 46-116 Villa Rd, Passage Between 66- 68 Villa Rd and Passage Between 49-51 Crete Street.

Scale 1:1250

Dwg No : 439/A4/565/1



Drawn By : S.Mellor

Date : November 2006

This map is reproduced from Ordnance Survey material with the permission of Ordnance Survey on behalf of the Controller of Her Majesty's Stationary Office © Crown copyright. Unauthorised reproduction infringes Crown copyright and may lead to prosecution or civil proceedings. Oldham Metropolitan Borough Council Licence No LA 07660

File Ref: TM1/242

OS Ref:

**OLDHAM**  
Metropolitan Borough

Tom Flanagan Ftd B Eng(Hons) CEng MICE MHT  
Executive Director, Environmental Services  
Panshaw House  
Chappels  
Oldham OL1 1NY

Number in Seal Book  
**1384/07**