

OLDHAM BOROUGH COUNCIL

**PEXWOOD AND ROOKWOOD FOOTPATHS, CHADDERTON GATING
ORDER (NO. 37) 2014**

SECTION 129A HIGHWAYS ACT 1980

Oldham Borough Council in exercise of its power under Section 129A of the Highways Act 1980 ("the Act") and of all other enabling powers being satisfied that the conditions set out in Section 129A (3) of the Act have been met hereby makes the following Order:-

1. Except as provided in Article 2 to this Order no person shall use the public right of way over the highways ("the Highways") shown hatched in red on the plans annexed to this Order and described in the first and second columns of the Schedule to this Order at any time.
2. The restriction in Article 1 to this Order shall not apply to any person who lives in premises adjoining the Highways or to any police, ambulance or fire service personnel acting in pursuance of statutory powers or duties or to any statutory undertakers, gas, electricity, water or communications provider requiring access to their apparatus situated in the Highways.
3. Gates may be installed, operated and maintained at each end of the Highways. The Community Safety Unit of the Council is responsible for maintaining the gates and their contact number is 0161 770 3000.
4. The alternative route for pedestrians and vehicular traffic (if appropriate) during the period the Highways are restricted is described in the third column of the Schedule to this Order and shown by a black dashed line on the plans annexed to this Order.
5. This Order shall take effect on 3rd March 2014.

SCHEDULE

Highways to be gated

Highway	Description	Alternative Route
The footpath that runs between 5 and 6 Pexwood, Chadderton (Plan 1)	The footpath runs in a southerly direction for a distance of 26.2 metres and is approximately 1.84 metres wide at its widest point.	Along Haigh Lane, Whinestone Way, Irk Vale Drive and Pexwood in either direction

<p>The footpath that runs between 7 and 8 Rookwood Chadderton (which is definitive footpath 25A) (Plan 2)</p>	<p>The footpath runs in a north westerly direction for 26.91 metres and is approximately 1.78 metres wide at its widest point.</p>	<p>Along the Rochdale Canal towpath, Middleton Road, Haigh Lane and Rookwood in either direction</p>
---	--	--

THE COMMON SEAL of
OLDHAM BOROUGH
COUNCIL was hereunto
affixed on 8th January 2014
in the presence of: -

RE


) Rh Cordicott
) Group
) Lawyer.




Number in Seal Book
29/14

Number in Seal Book
29^A/14

*Rh Cordicott
Group
Lawyer.*

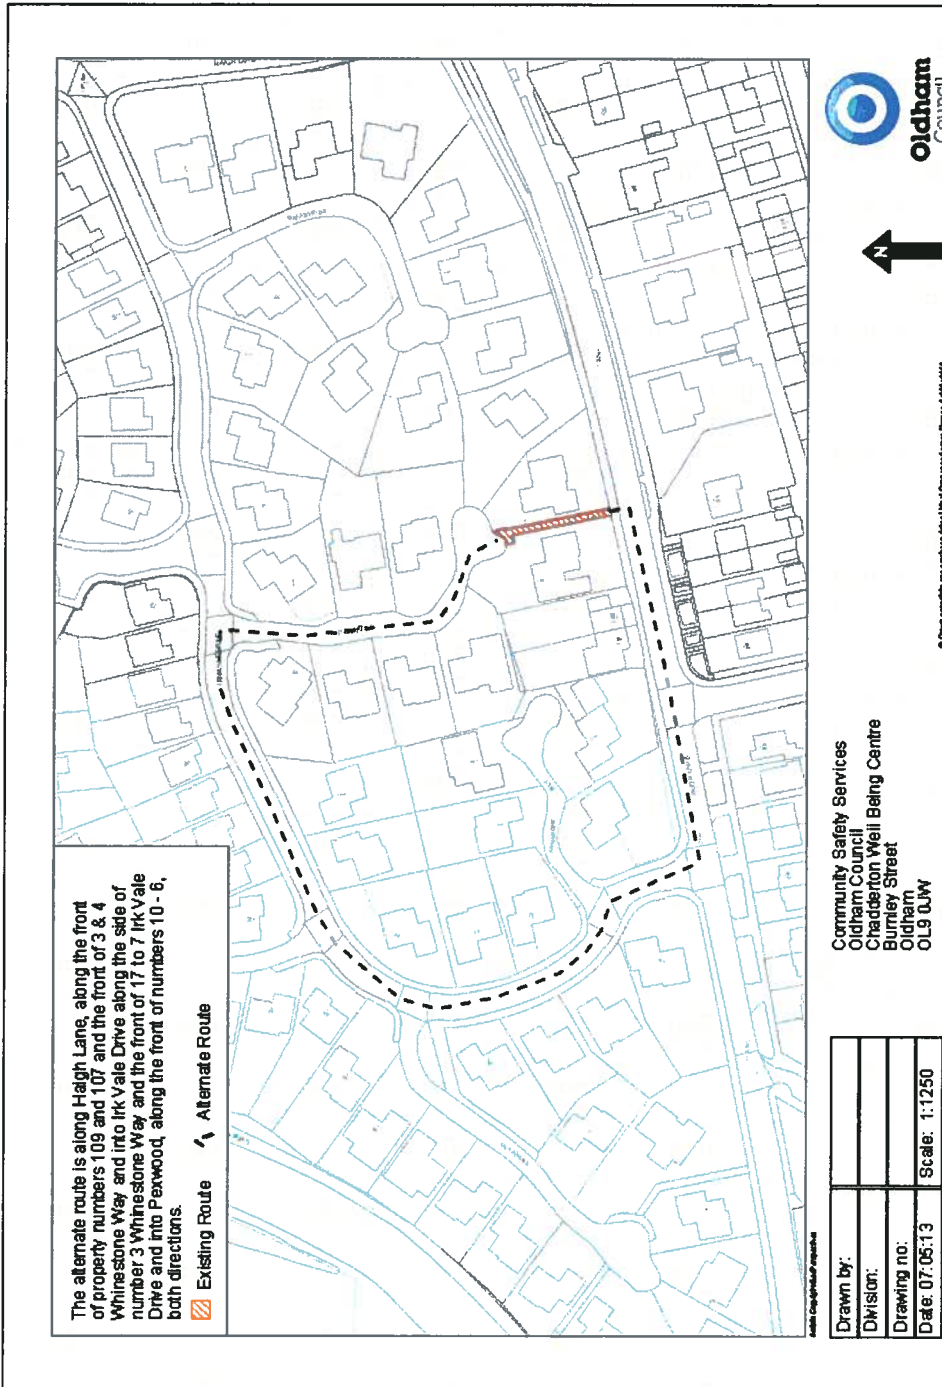

Number in Seal Book
29^B/14

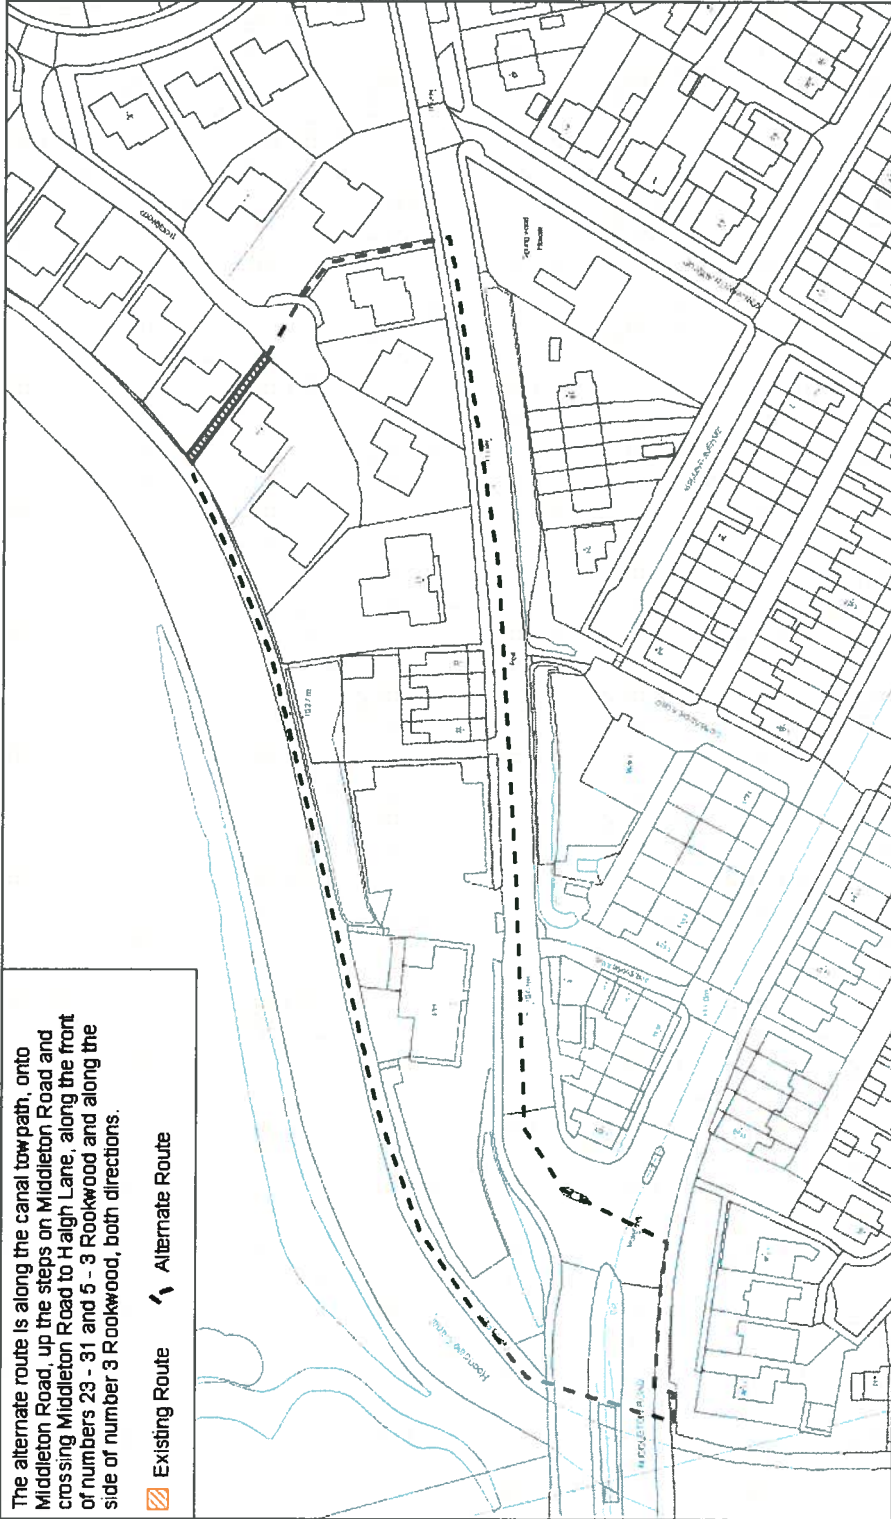

The alternate route is along the canal towpath, onto Middleton Road, up the steps on Middleton Road and crossing Middleton Road to Halgh Lane, along the front of numbers 23 - 31 and 5 - 3 Rookwood and along the side of number 3 Rookwood, both directions.

Existing Route
 Alternate Route

Rh Cordia
 Oldham Council
Group Lawyers



Community Safety Services
 Oldham Council
 Chaderton Well Being Centre
 Bumley Street
 Chaderton
 OL9 0JW

Drawn by:	
Division:	
Drawing no:	
Date: 30.06.13	Scale: 1:1250

© Crown copyright and database rights 2011 Ordnance Survey. Licence 0100018000