

OLDHAM BOROUGH COUNCIL

HIGHWAYS ACT 1980 GATING ORDER No.44

Oldham Borough Council in exercise of its power under Section 129A of the Highways Act 1980 ("the Act") and of all other enabling powers being satisfied that the conditions set out in Section 129A (3) of the Act have been met hereby makes the following Order:-

1. Except as provided in Article 2 to this Order no person shall use the public rights of way over the highways ("the Highways") shown hatched red on the plans annexed to this Order and described in the first and second columns of the Schedule to this Order at any time.
2. The restriction in Article 1 to this Order shall not apply to any person who lives in premises adjoining the Highways or to any police, ambulance or fire service personnel acting in pursuance of statutory powers or duties or to any statutory undertakers, gas, electricity, water or communications provider requiring access to their apparatus situated in the Highways.
3. Gates may be installed, operated and maintained at each end of the Highways. The Community Safety Unit of the Council is responsible for maintaining the gates and their contact number is 0161 770 1584
4. The alternative route for pedestrians and vehicular traffic (if appropriate) during the period the Highways are restricted is described in the third column of the Schedule to this Order and shown by a black dotted line on the plans annexed to this Order.
5. This Order shall take effect on the 16th October 2014.

SCHEDULE

Highways in the Borough of Oldham	Description	Alternative Route
Footpath linking Shropshire Road and Nottingham Drive, Failsworth	The footpath commencing at the cul-de-sac end of Shropshire Road, adjacent to numbers 10 and 12 for a distance of 30m in a south easterly direction and then for a distance of 32m in a south westerly direction terminating on the northerly side of	The adopted footways of Nottingham Drive, Alder Road and Shropshire Road

	Nottingham Drive located 26m west of Leicester Road and which has an average width of 1.4m	
Passage at the rear of 549-587 Hollins Road, Oldham	The passage at the rear of 549-587 Hollins Road commencing at the rear of 587 Hollins Road 5m north east of its junction with Glencoe Street for a distance of 92m in a north easterly direction terminating at the rear of 549 Hollins Road and which has an average width of 3.5m	Adopted footways of Glencoe Street, Hollins Road and the adopted footway link adjacent to 549 Hollins Road

THE COMMON SEAL of)
OLDHAM BOROUGH COUNCIL)
 was hereunto affixed on)
 15th October 2014 in the)
 presence of: -)

KE *Rh Cordicott*
Group Lawyer



Number in Seal Book
 811/14


The alternate route is along the front of numbers 29 - 1 Nottingham Drive and into Alder Road along the front of numbers 46 - 88 and into Leicester Road along the front of numbers 2 - 40, both directions.



Existing Route



Alternate Route

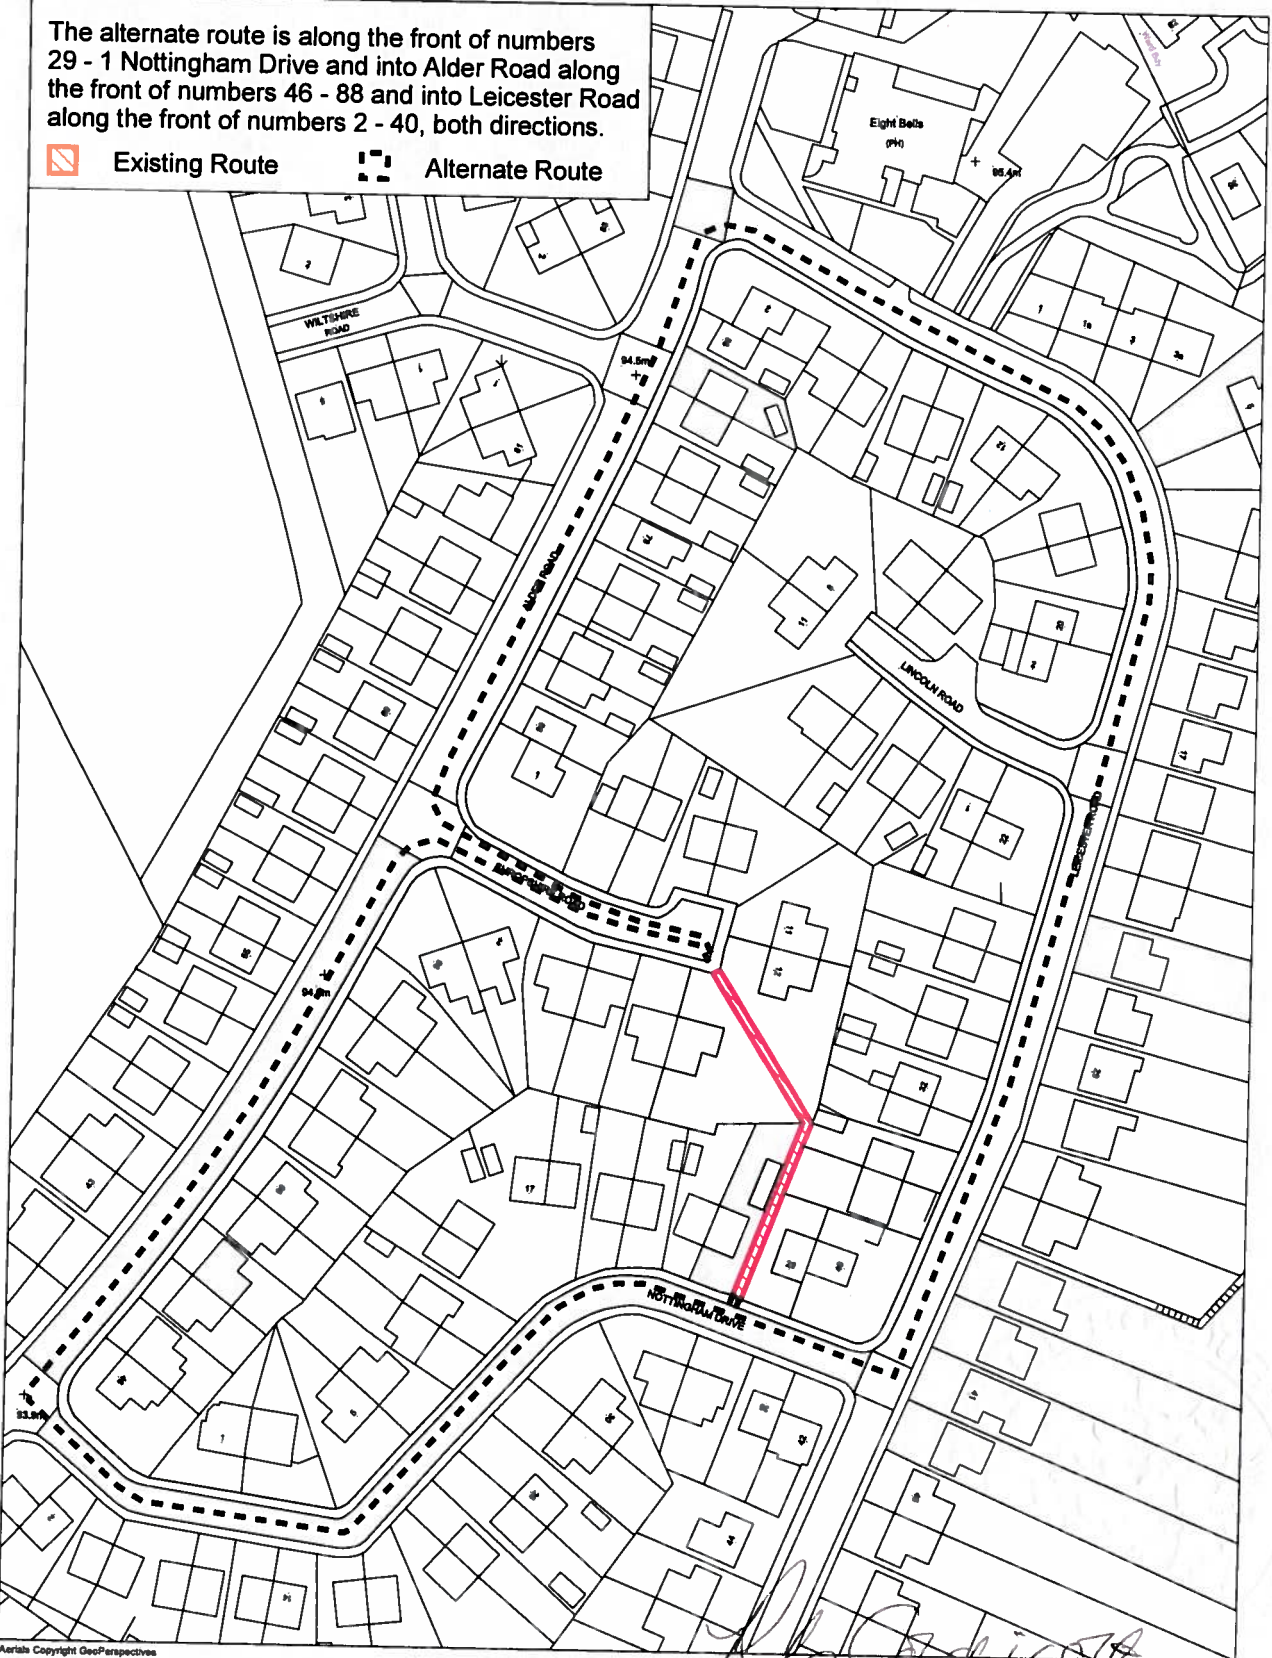

Aerials Copyright GeoPerspectives

Drawn by:	
Division:	
Drawing No:	
Date: 21.05.14	Scale: 1:1250

Community Safety Services
 Oldham MBC
 Failsworth Town Hall
 Oldham Road
 Failsworth
 M35 0FJ

Number in Seal Book

A
 811/14



Oldham
 Council


The alternate route is along Glencoe Street, along the side of 587 Hollins Road and into Hollins Road along the front of numbers 587 to 549, along the side of 549 Hollins Road and 8 Moorcroft Street and onto Moorcroft Street along the front of numbers 8 to 36, both directions.



Existing Route



Alternate Route

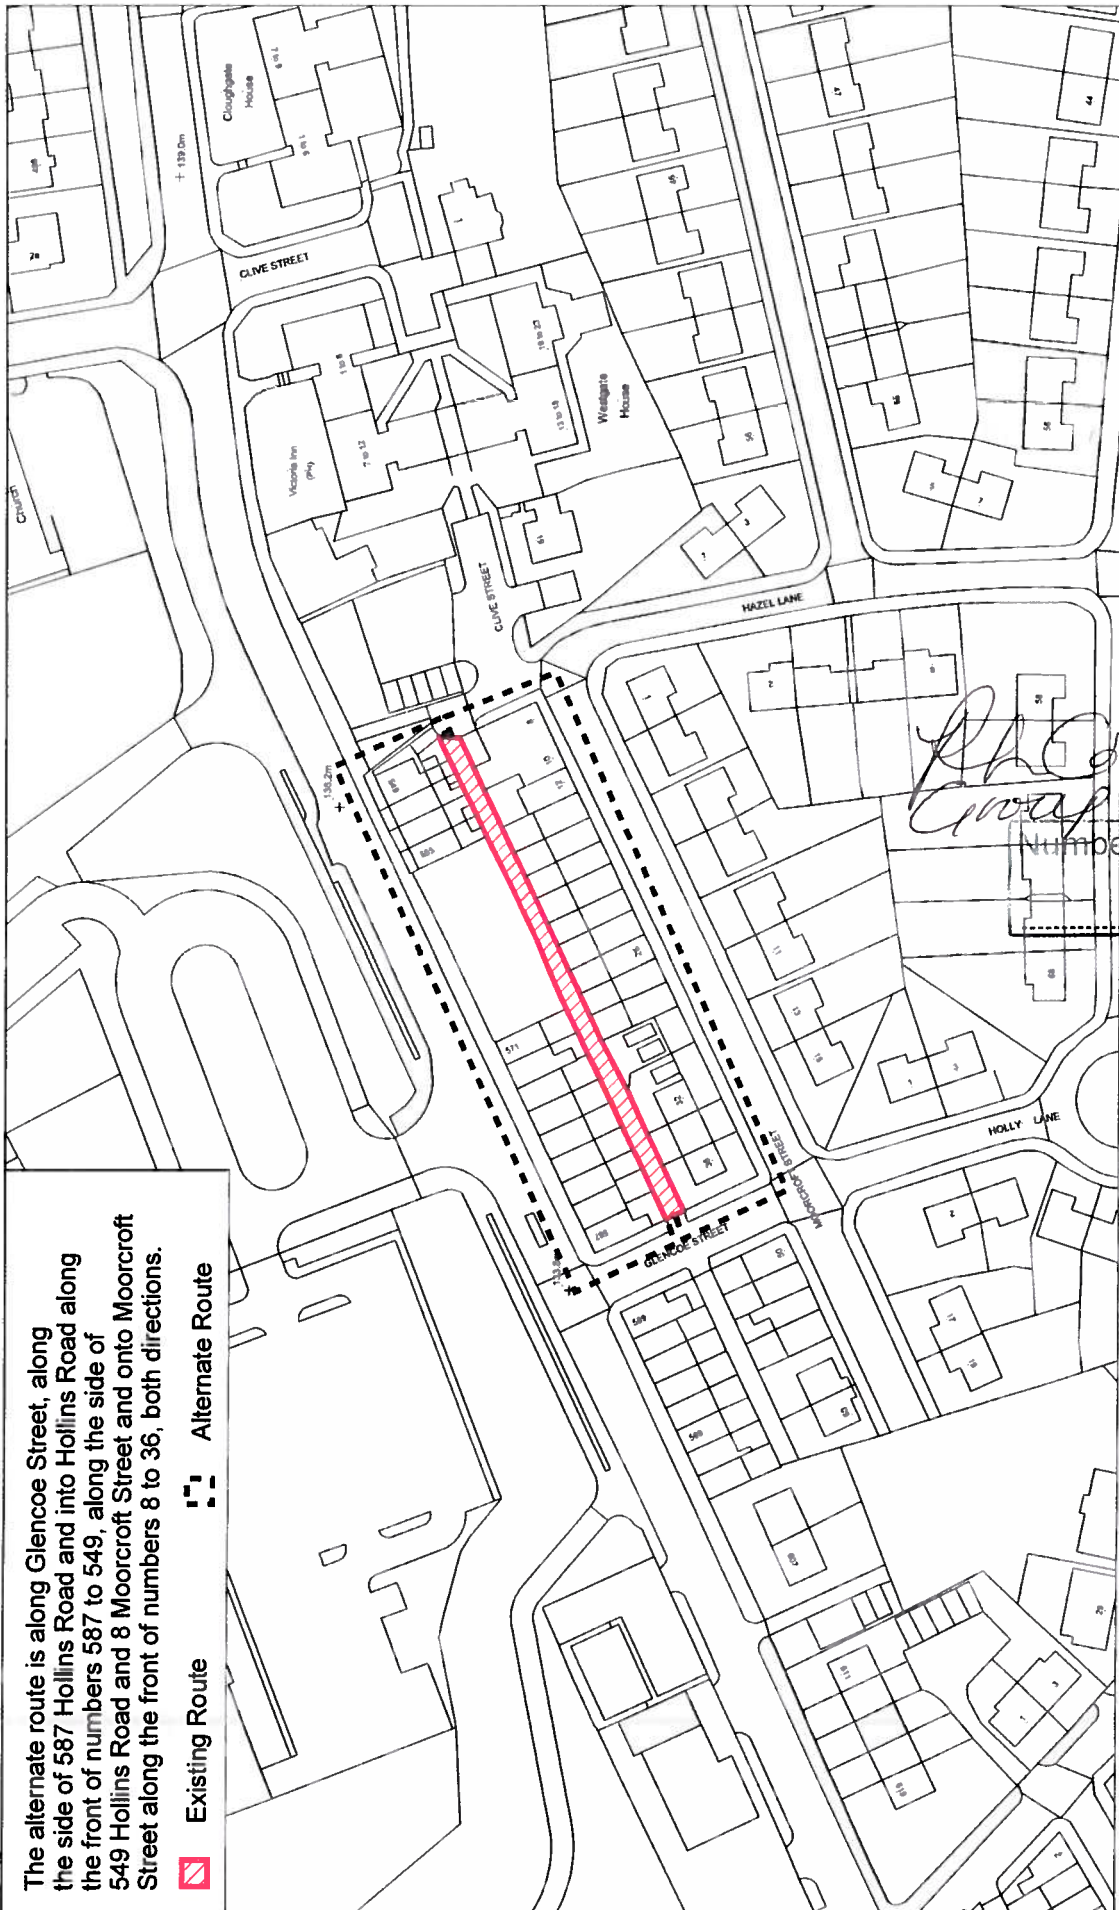

R. E. Gardiner
Chris Lacey
 Number in Seal Book
 B
 811/14

Drawn by:	
Division:	
Drawing no:	
Date: 11:06:14	Scale: 1:1250

Community Safety Services
 Oldham MBC
 Civic Centre
 West Street
 Oldham
 OL1 1UT

