


Junction 20



Drawn by:	
Division:	
Drawing no:	
Date: 28/09/16	Scale: 1:11000

Oldham Council
Civic Centre
West Street
Oldham
OL1 1UH

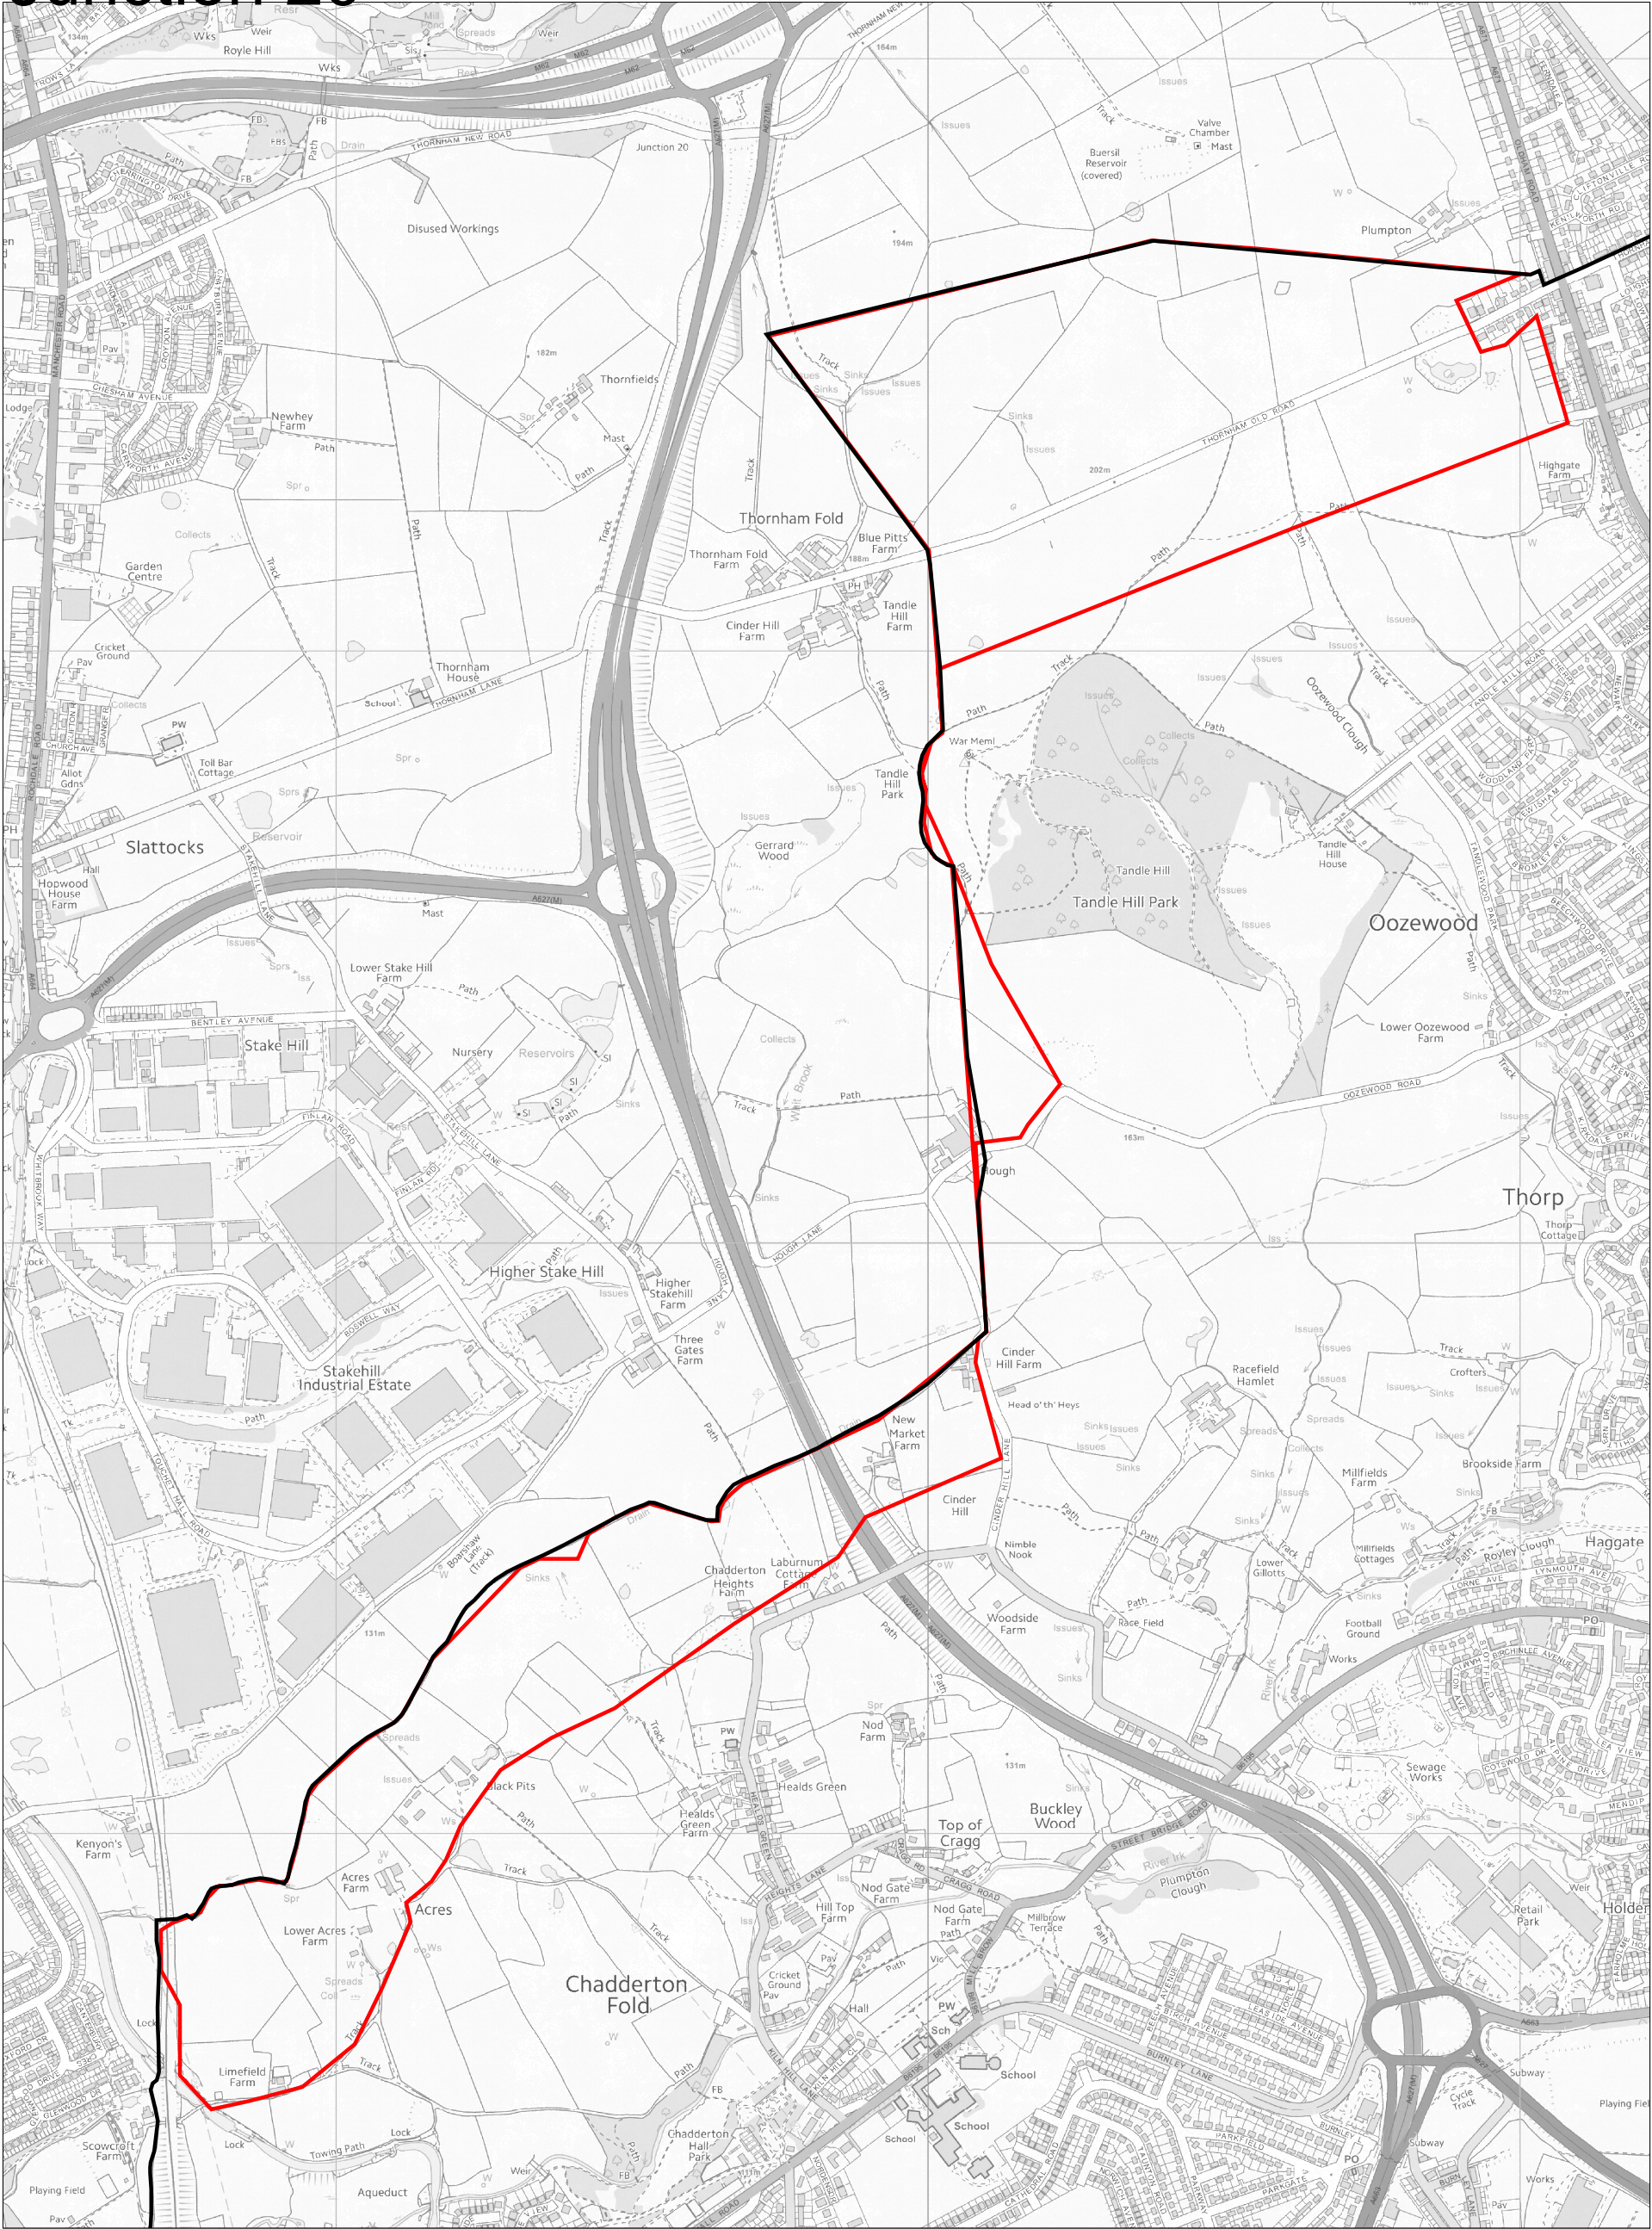