



Junction 21

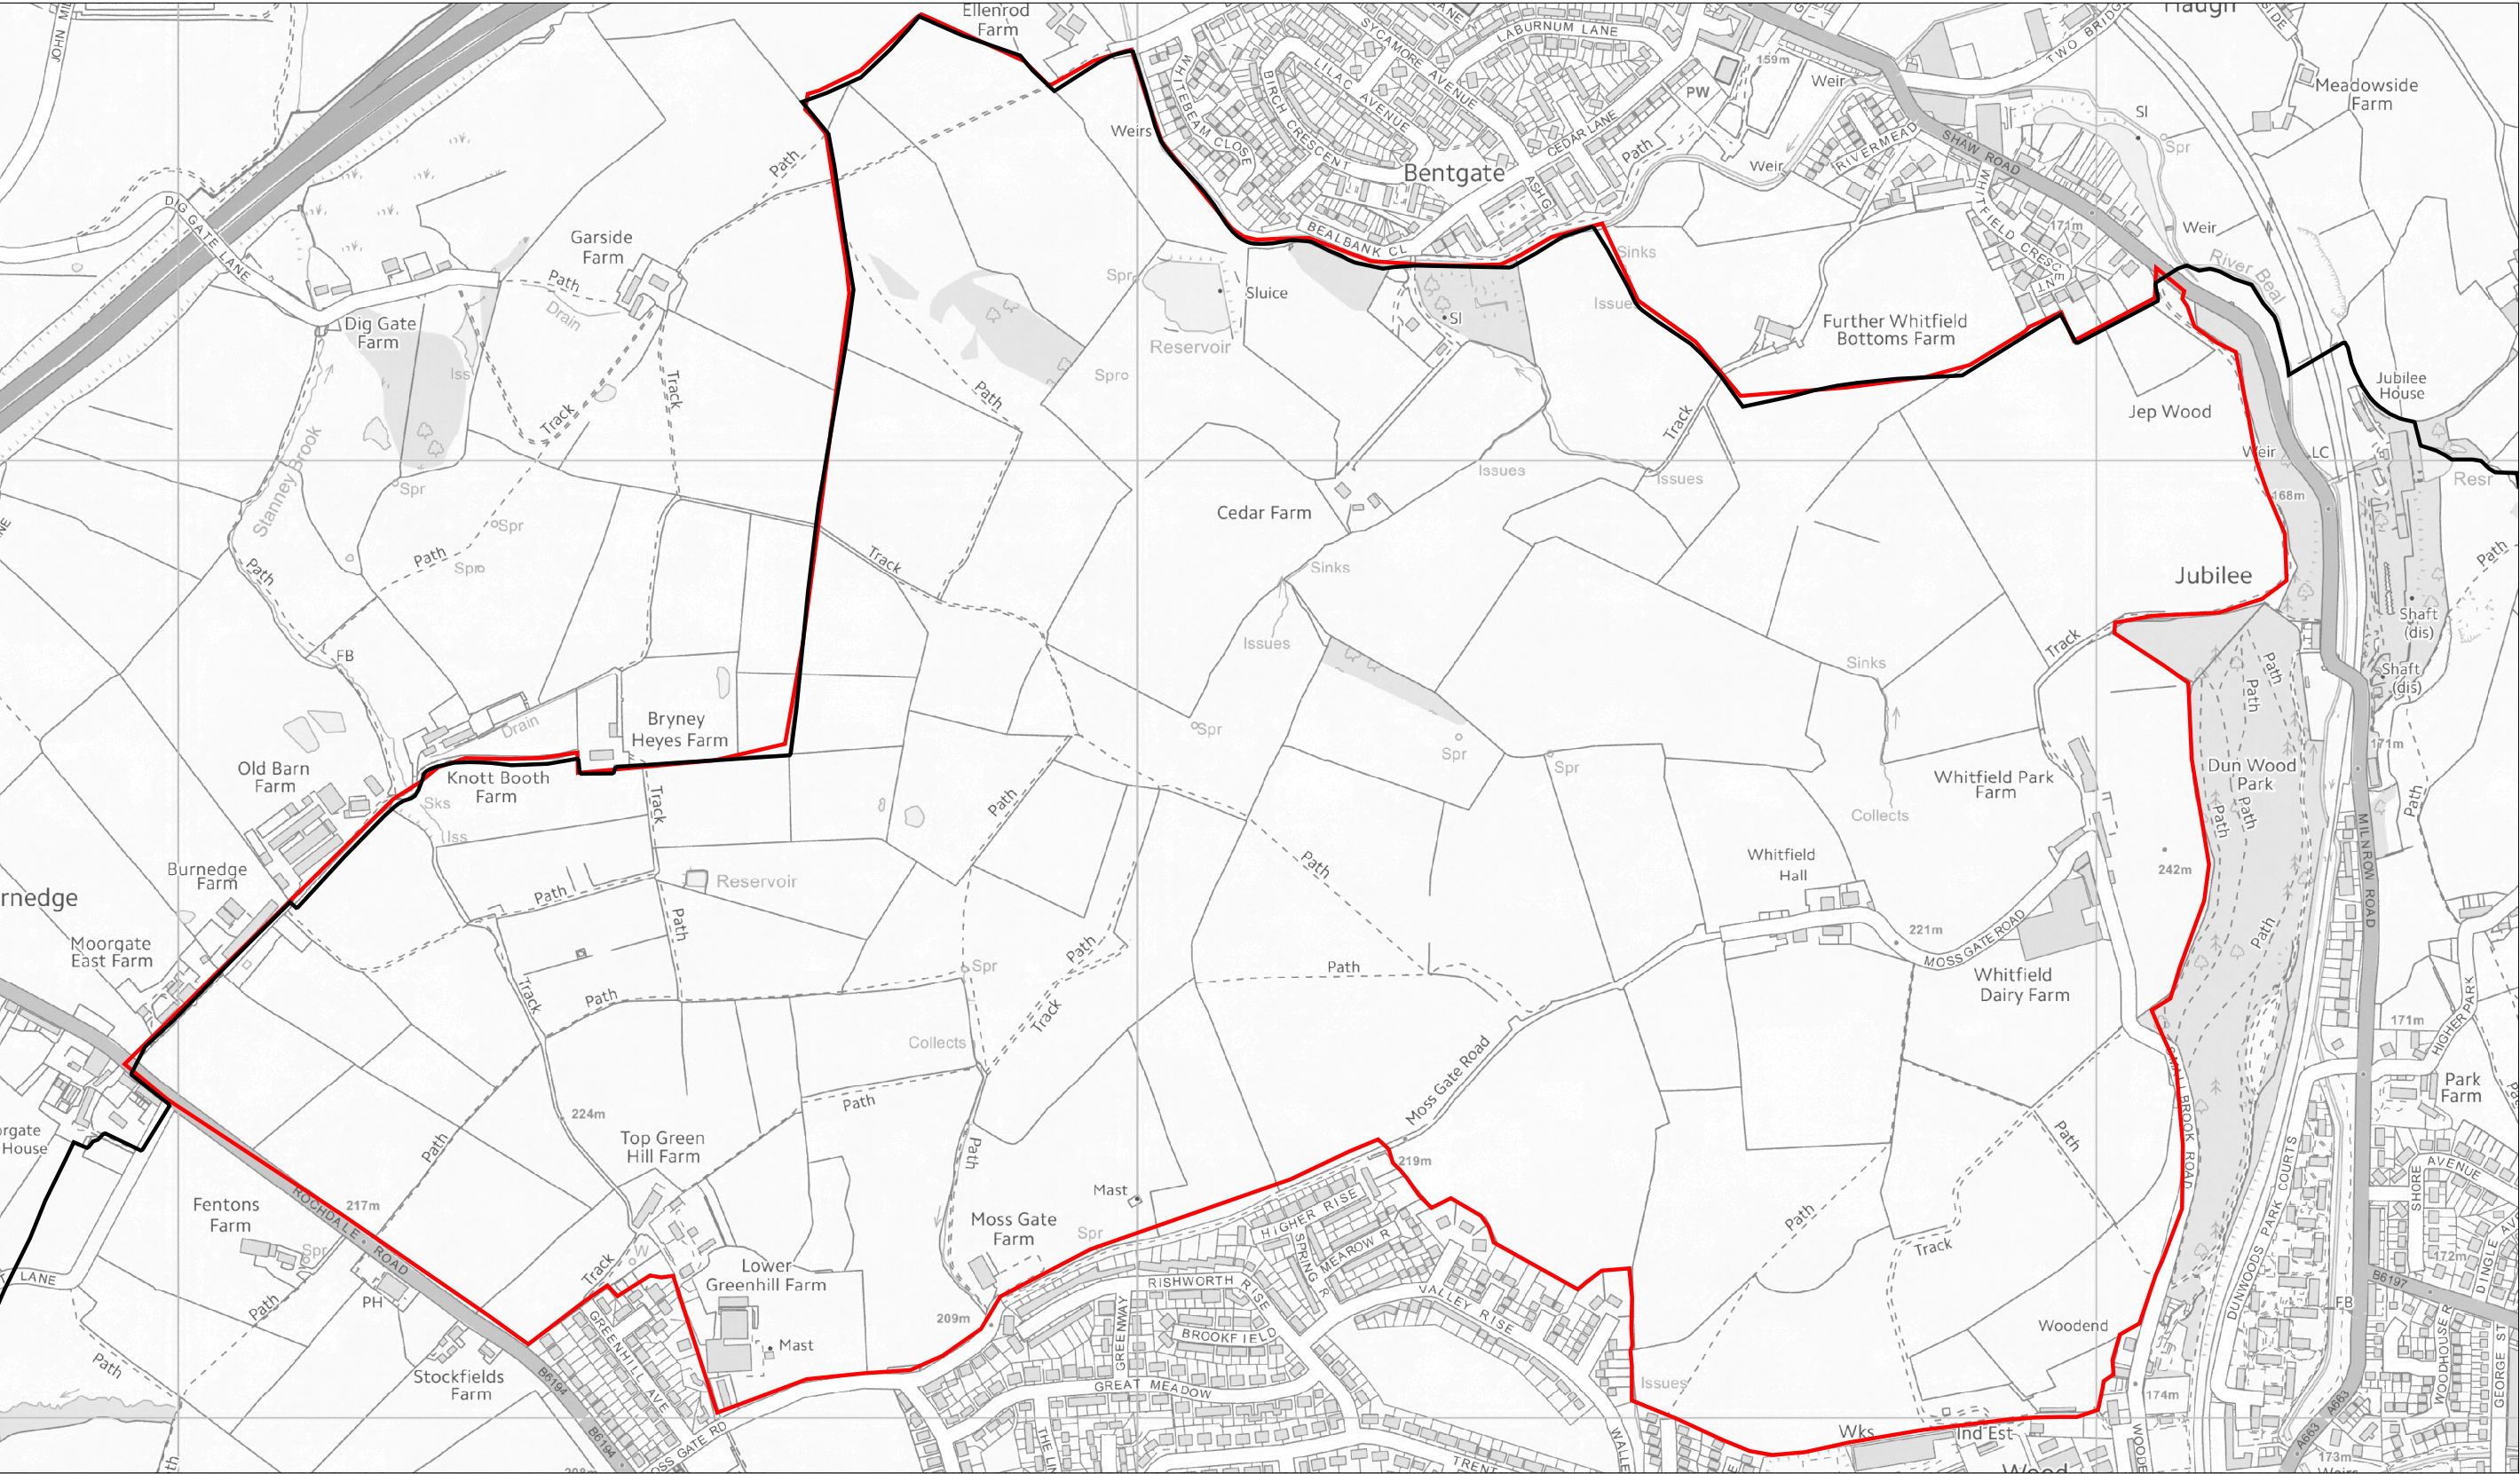

Drawn by:	
Division:	
Drawing no:	
Date: 28/09/16	Scale: 1:7000

Oldham Council
Civic Centre
Level 3
West Street
Oldham
OL1 1UH

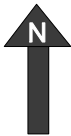

Oldham
Council