


Hanging Chadder



Drawn by:	
Division:	
Drawing no:	
Date: 21:09:16	Scale: 1:3000

Oldham Council
Civic Centre
Level 3
West Street
Oldham
OL1 1UH

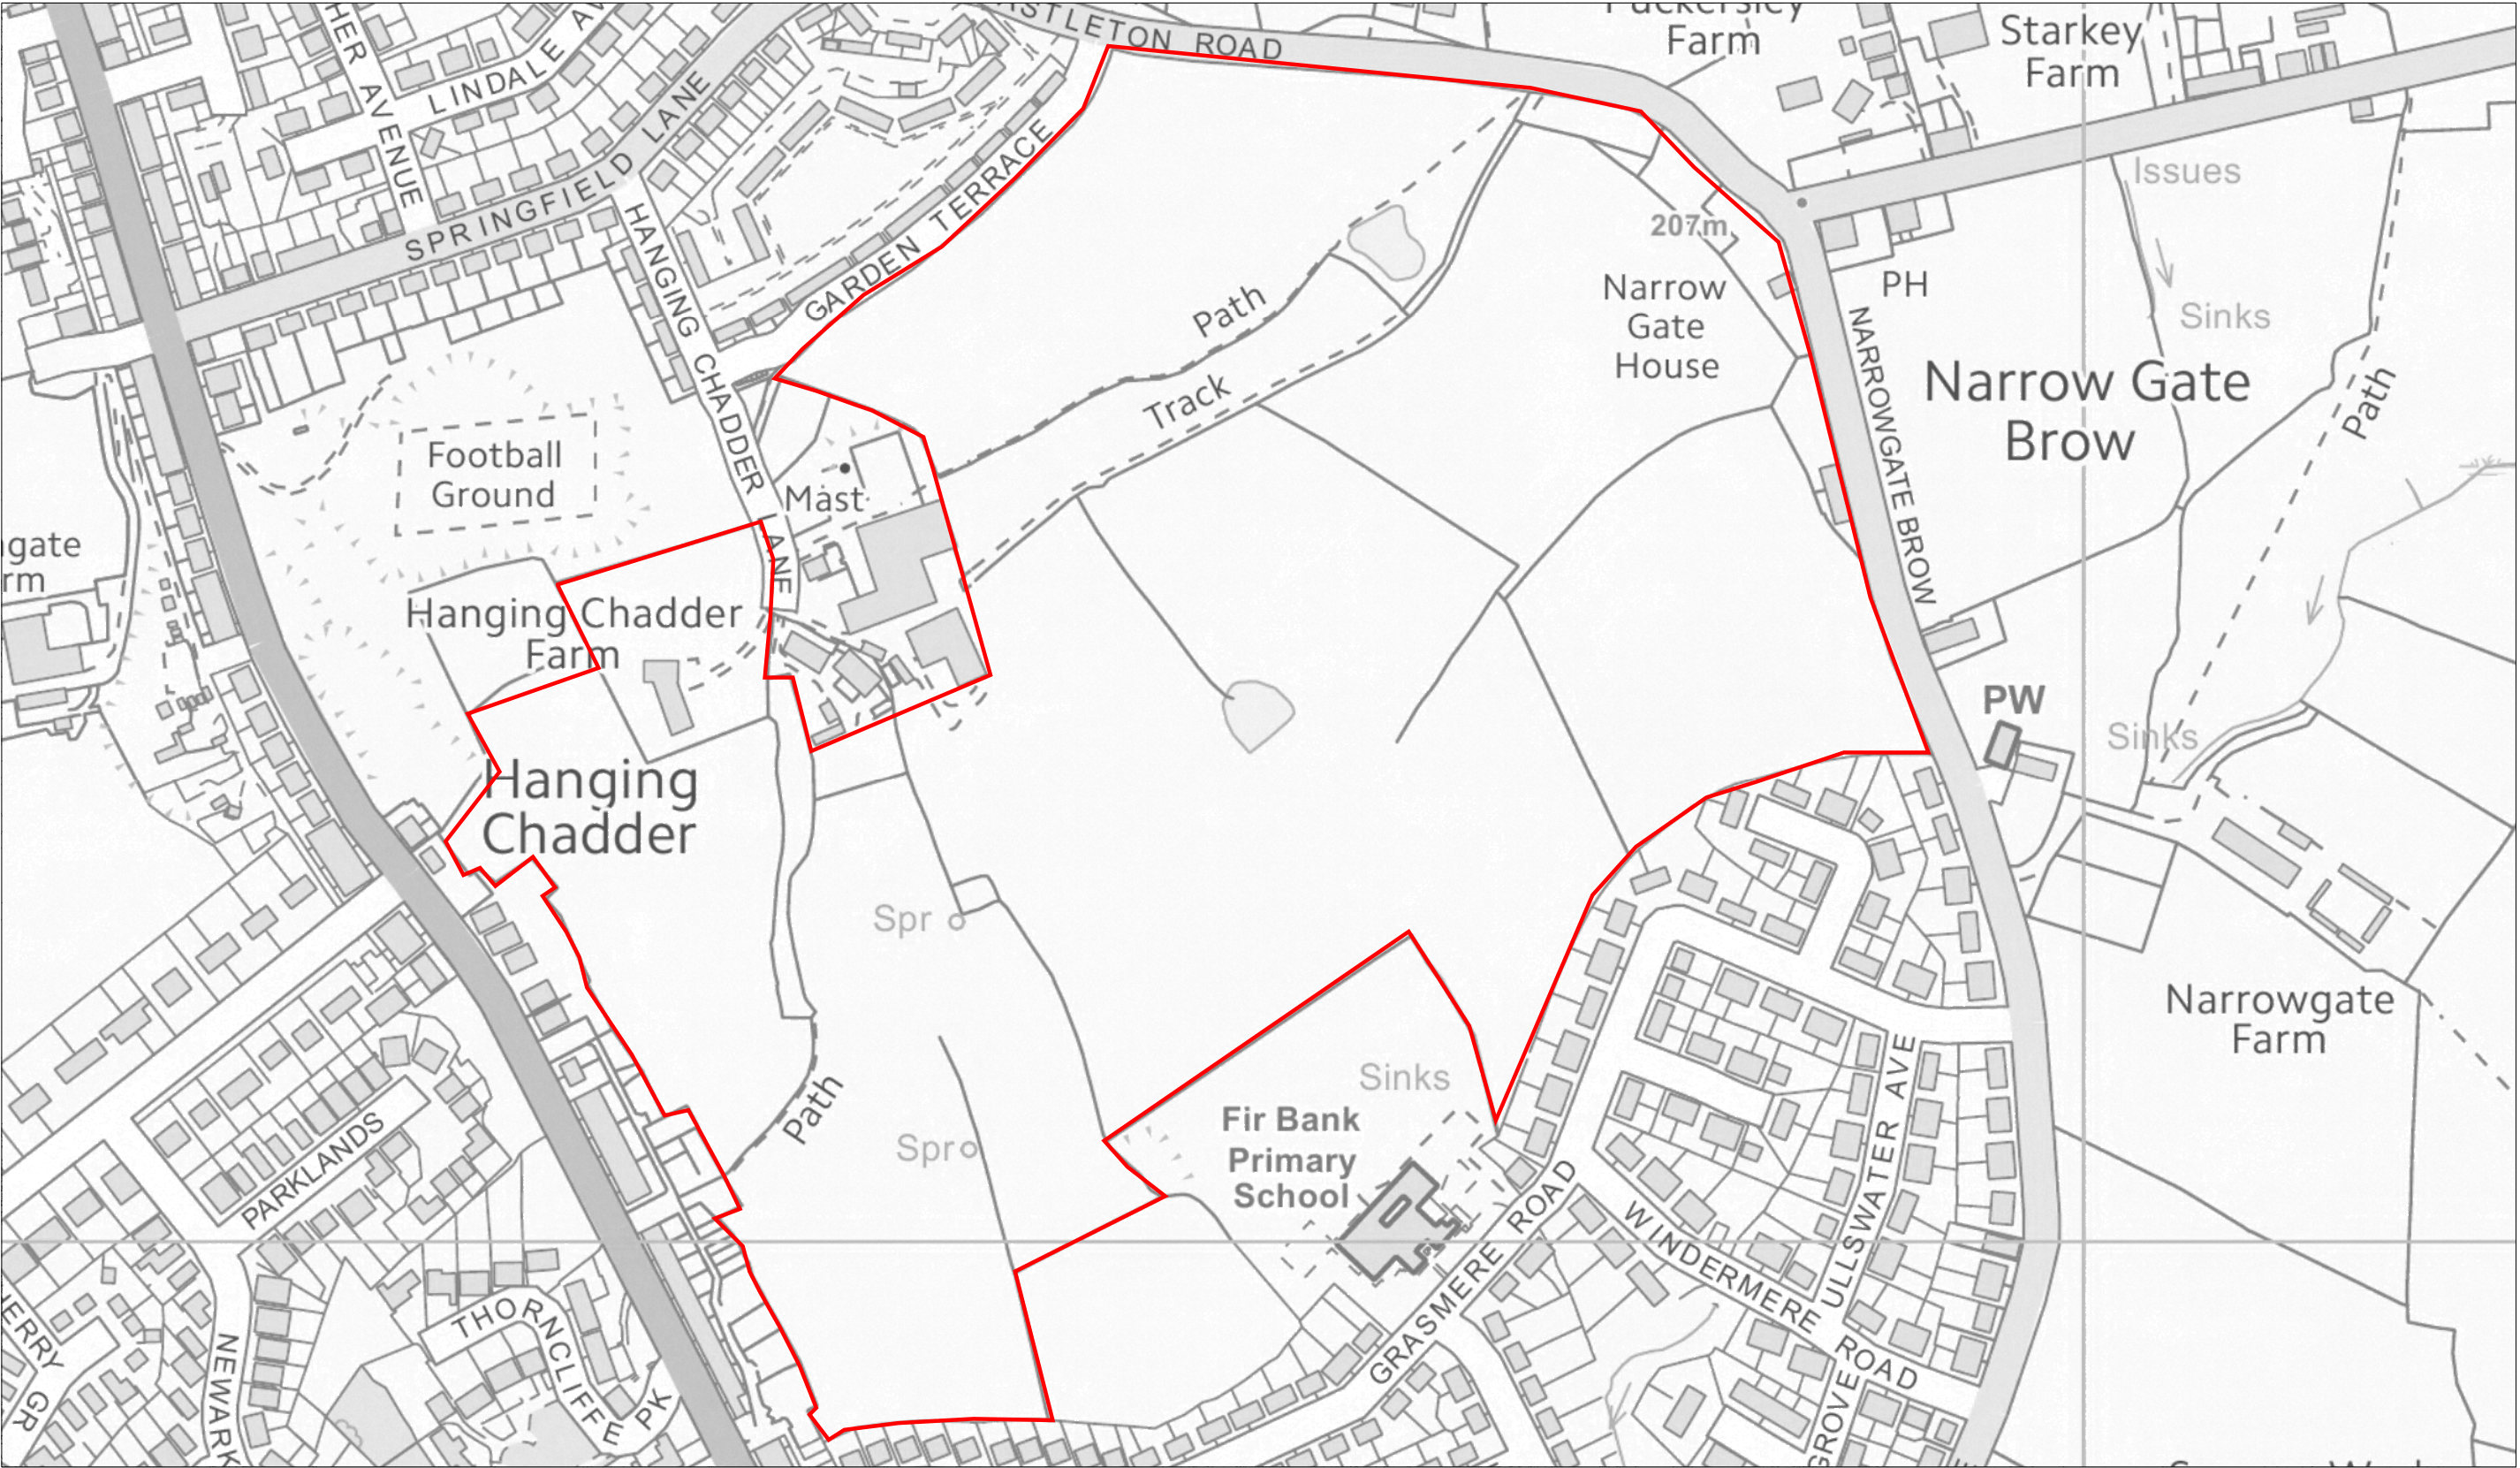