



Alexandra

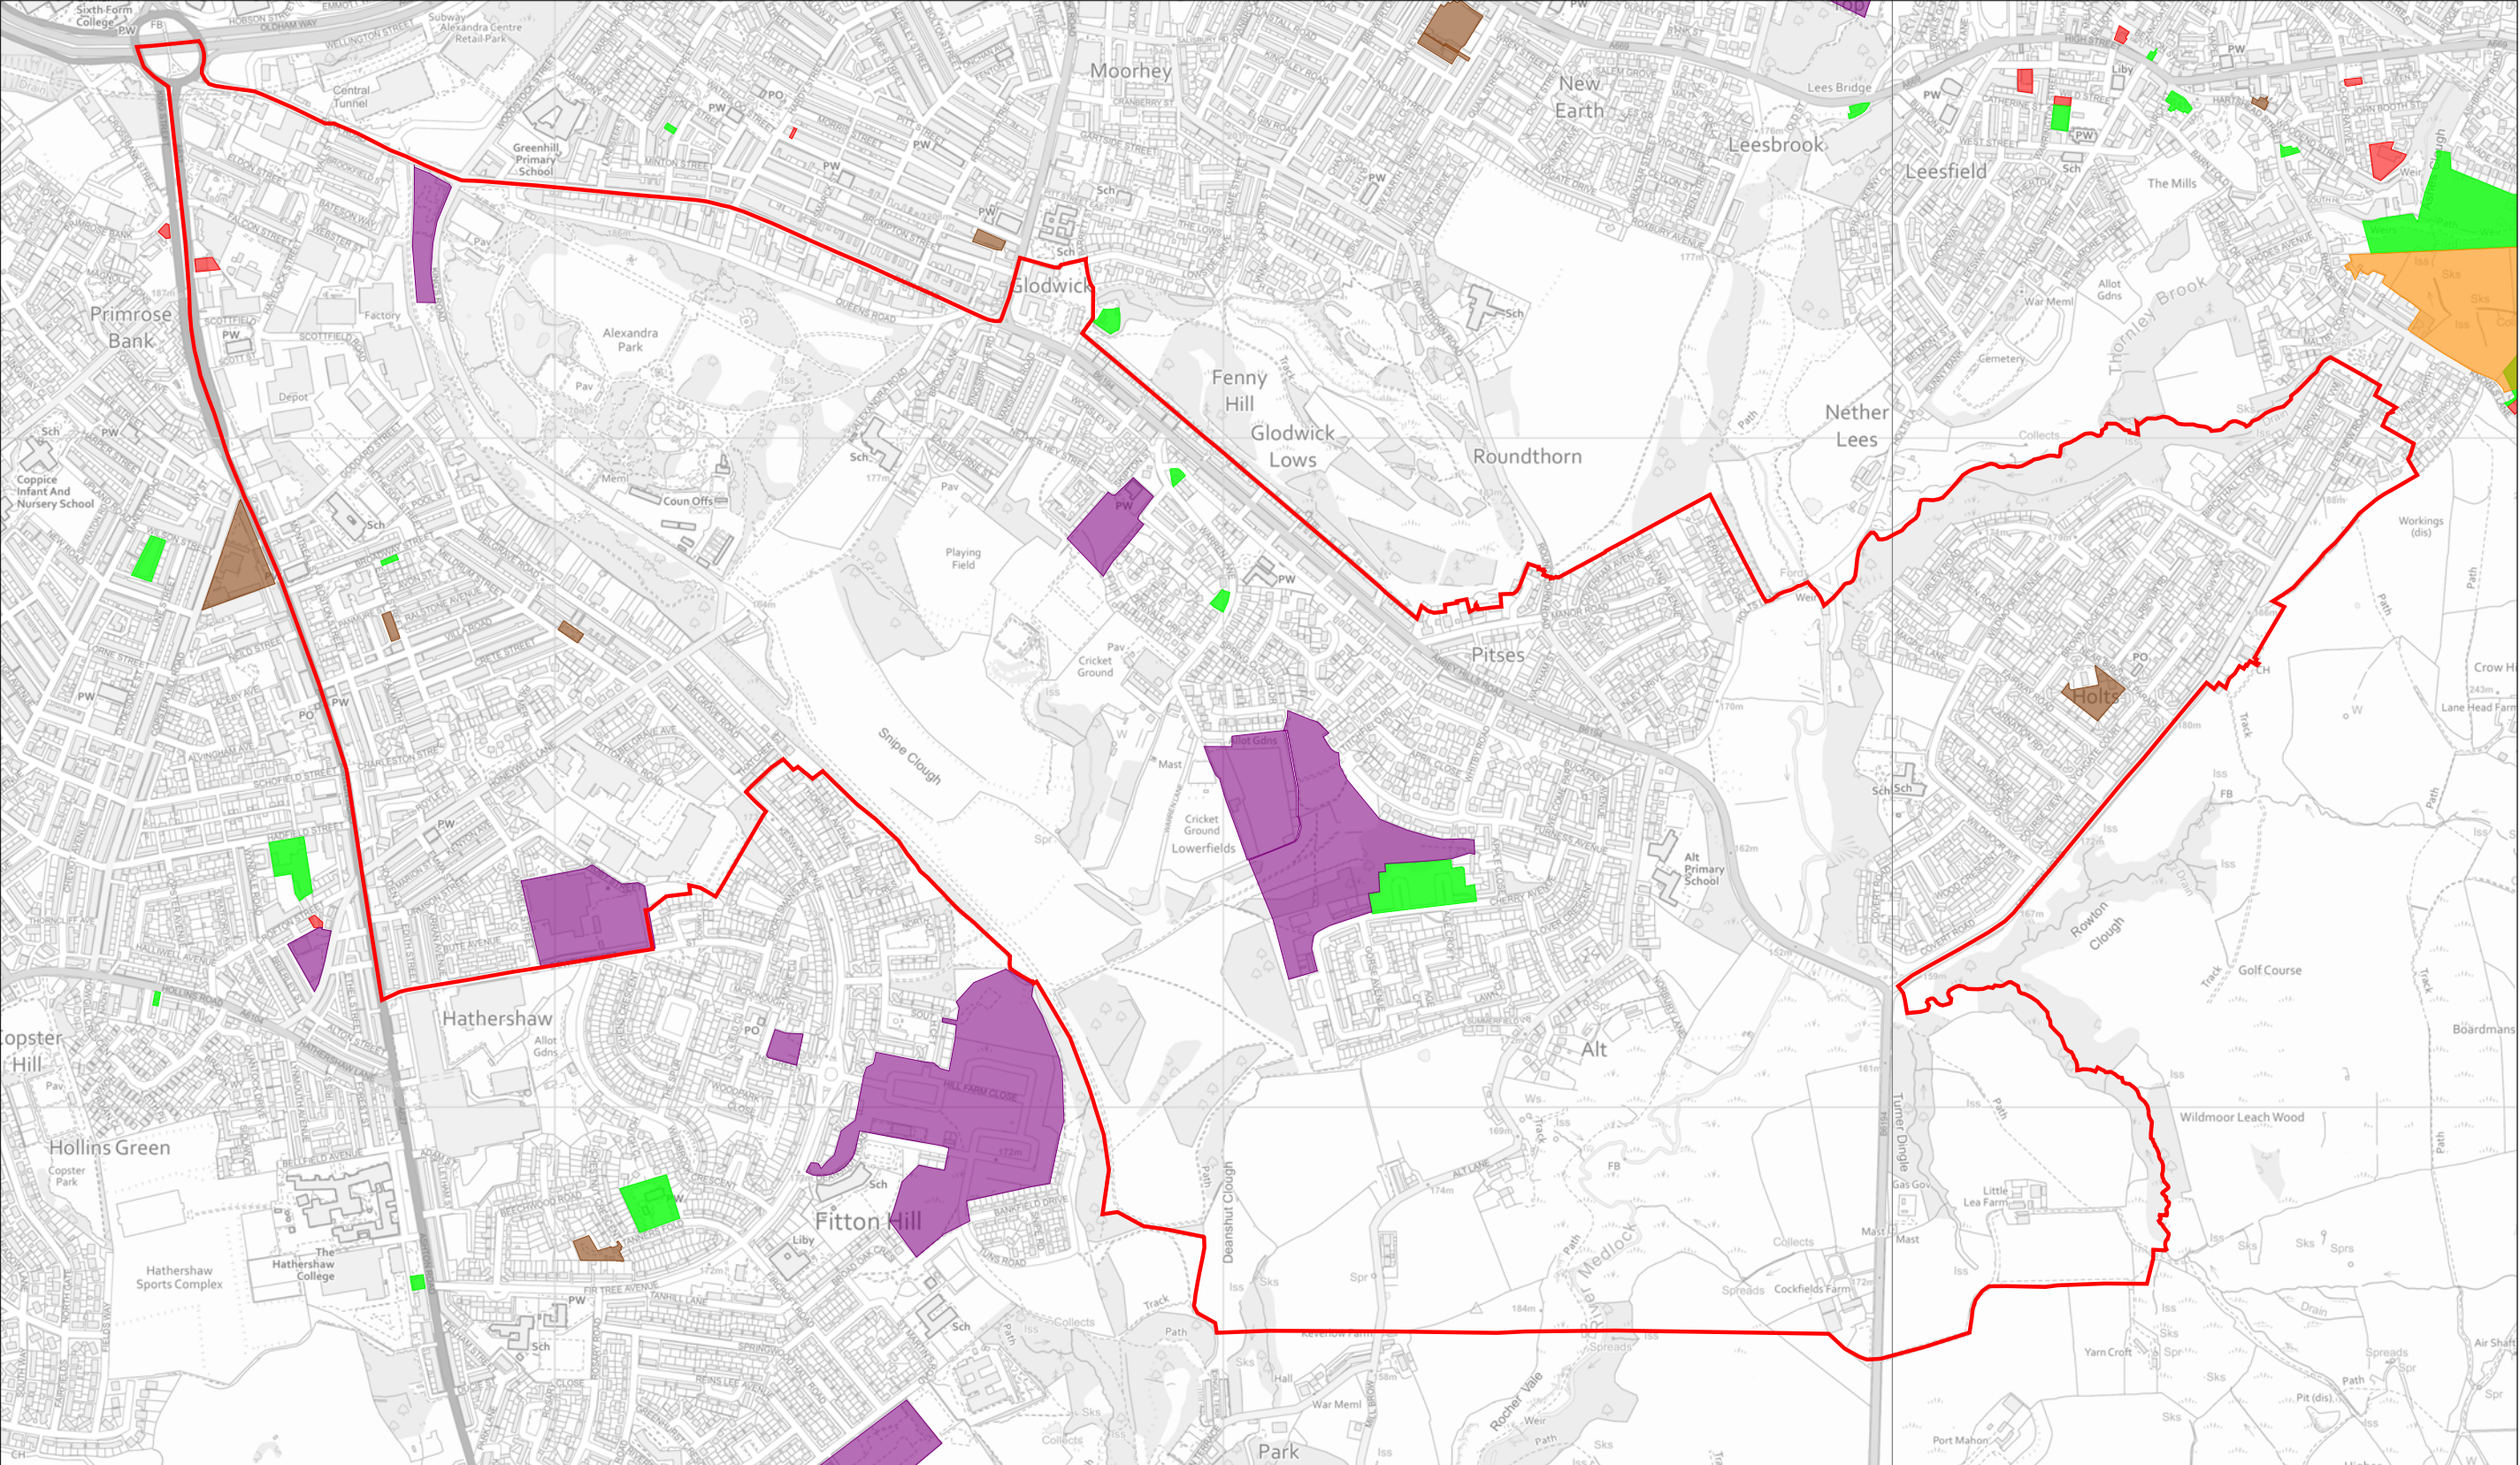

Drawn by:	
Division:	
Drawing no:	
Date: 01:12:21	Scale: 1:10000

Oldham Council
Civic Centre
Level 3
West Street
Oldham
OL1 1UH

- Under Construction 2021
- Planning Permission 2021
- Phase 1 Housing Allocations 2021
- Phase 2 Housing Allocations 2021
- Lapsed & Stalled over 5 dwellings 2021
- Potential Sites 2021

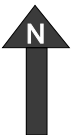

Oldham
Council