



# Chadderton North

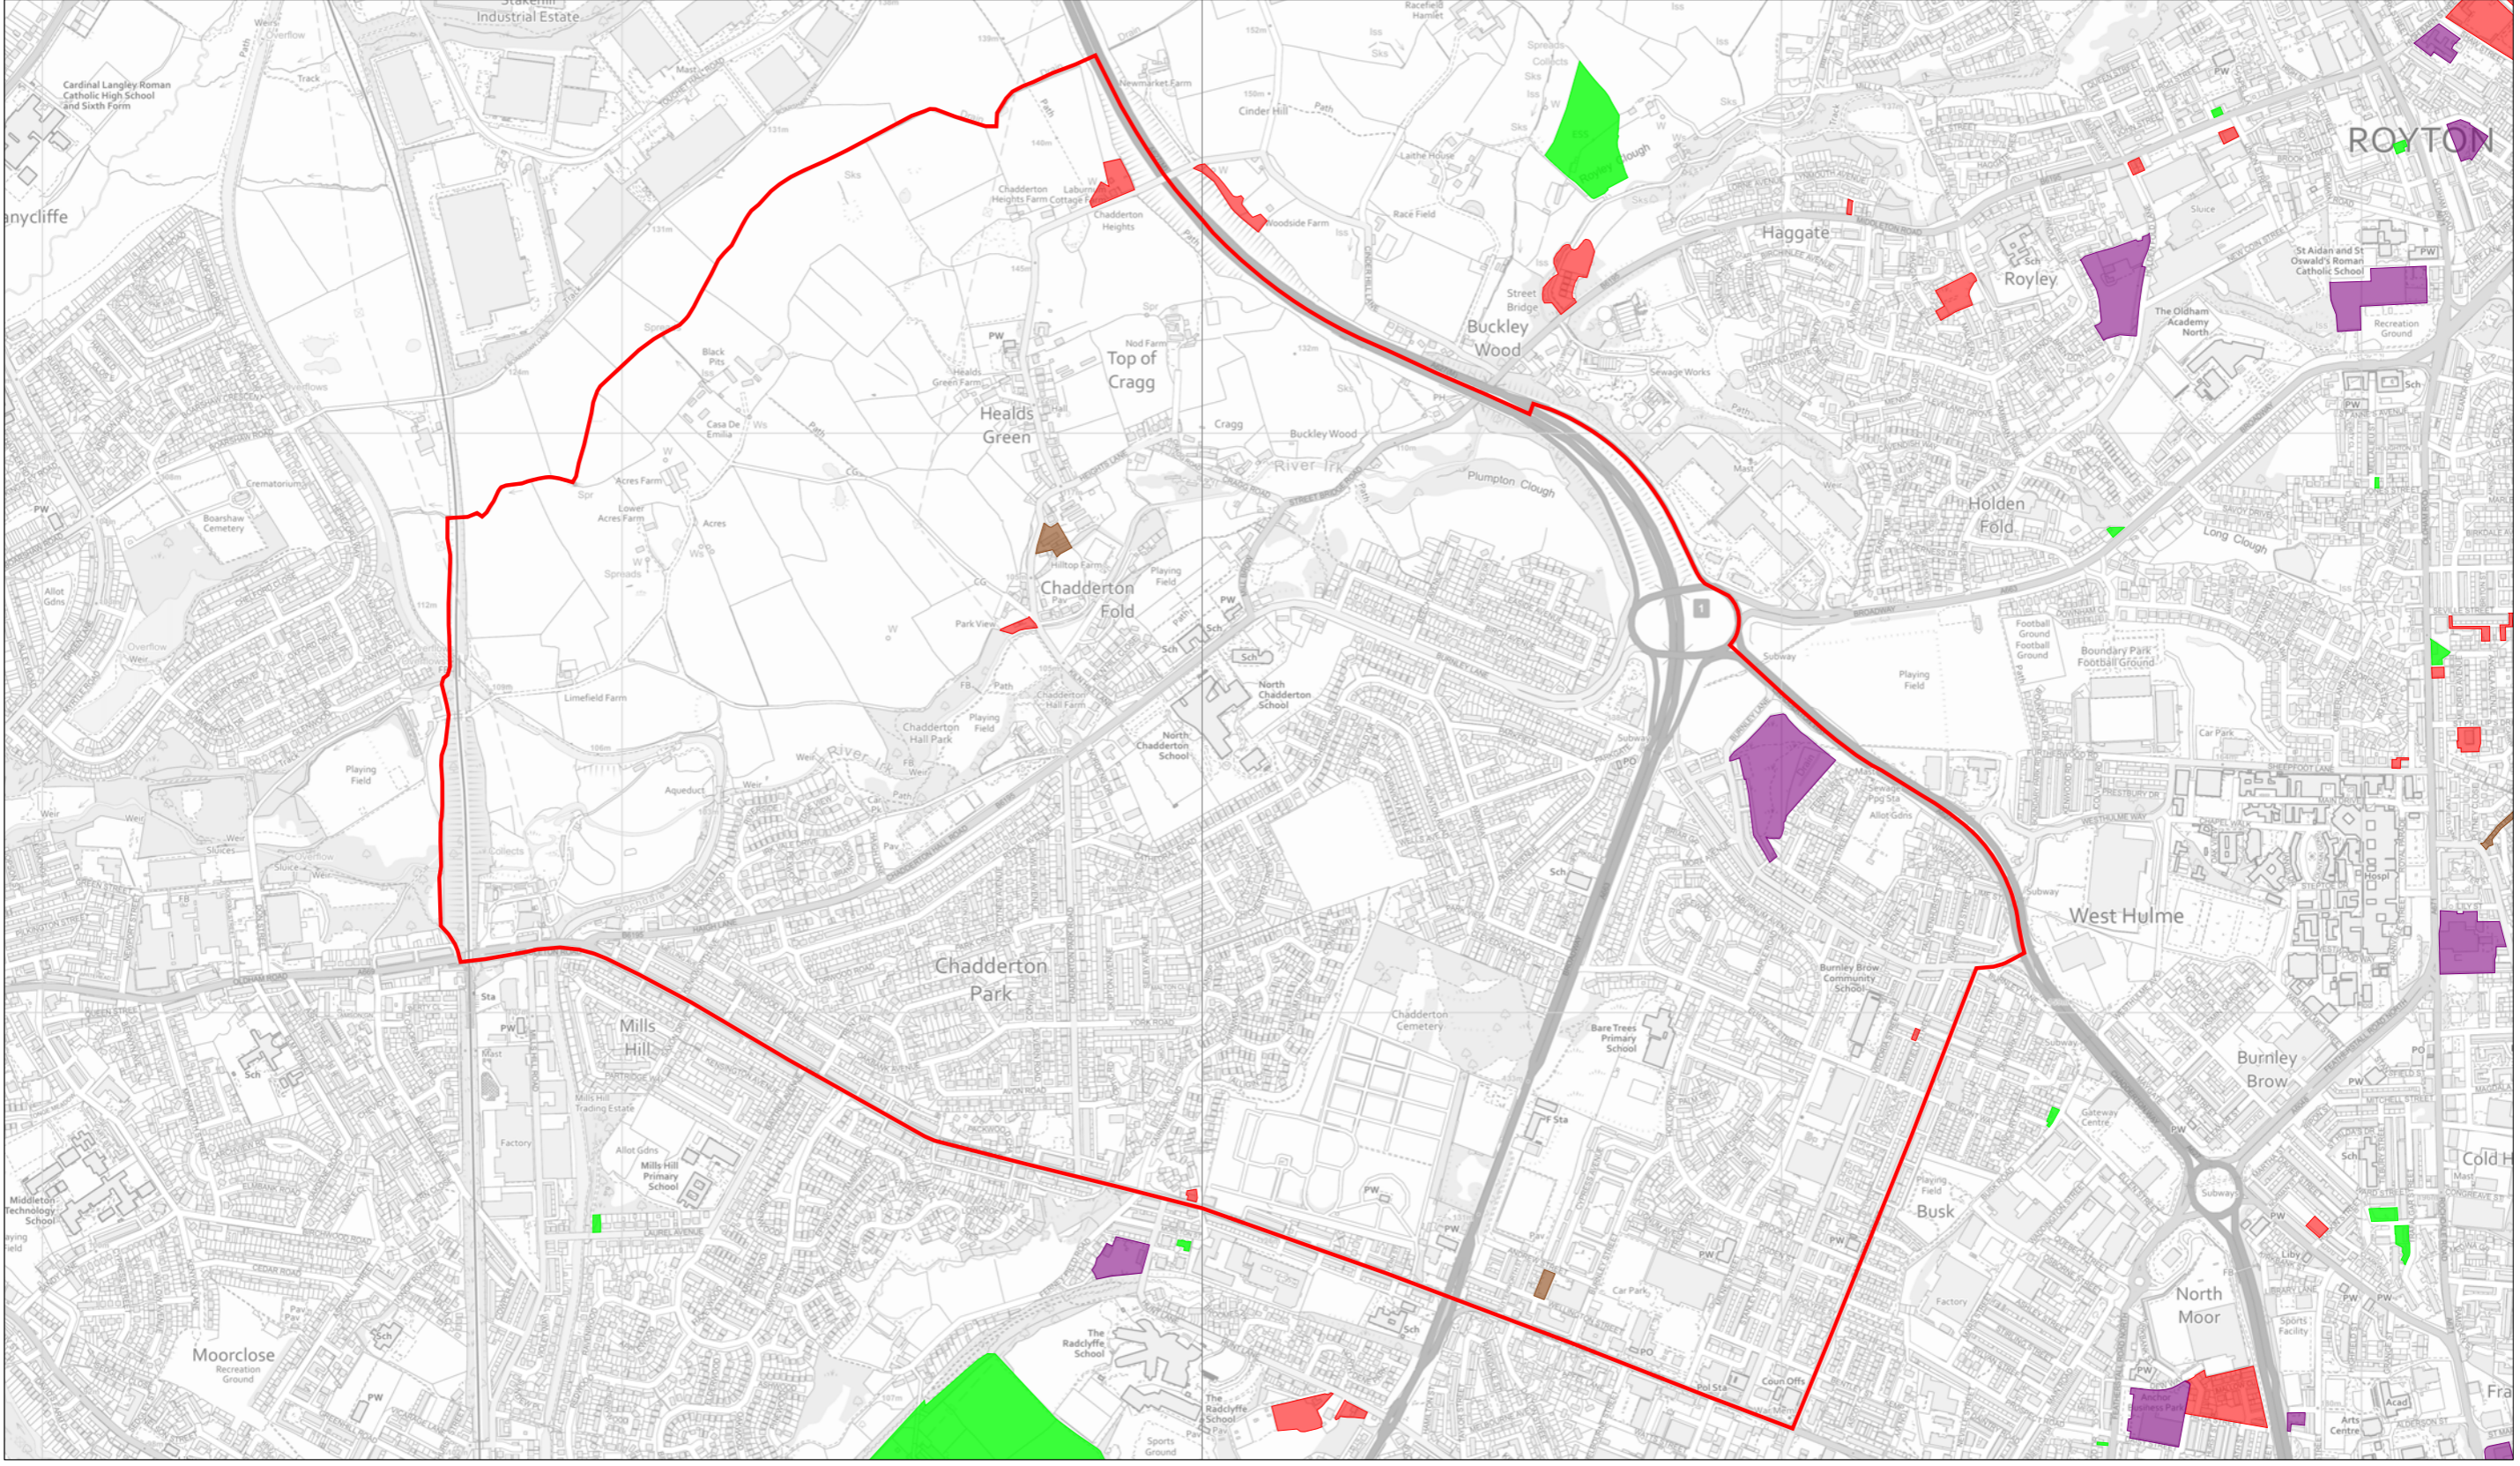

Drawn by:	
Division:	
Drawing no:	
Date: 01:12:21	Scale: 1:11500

Oldham Council  
 Civic Centre  
 Level 3  
 West Street  
 Oldham  
 OL1 1UH

- Under Construction 2021** ■
- Planning Permission 2021** ■
- Phase 1 Housing Allocations 2021** ■
- Phase 2 Housing Allocations 2021** ■
- Lapsed & Stalled over 5 dwellings 2021** ■
- Potential Sites 2021** ■

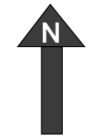

© Crown copyright and database rights [2021] Ordnance Survey licence 0100019668