


Coldhurst



Drawn by:	
Division:	
Drawing no:	
Date: 02:12:21	Scale: 1:10000

Under Construction 2021 ■
Planning Permission 2021 ■
Phase 1 Housing Allocations 2021 ■
Phase 2 Housing Allocations 2021 ■
Lapsed & Stalled over 5 dwellings 2021 ■
Potential Sites 2021 ■

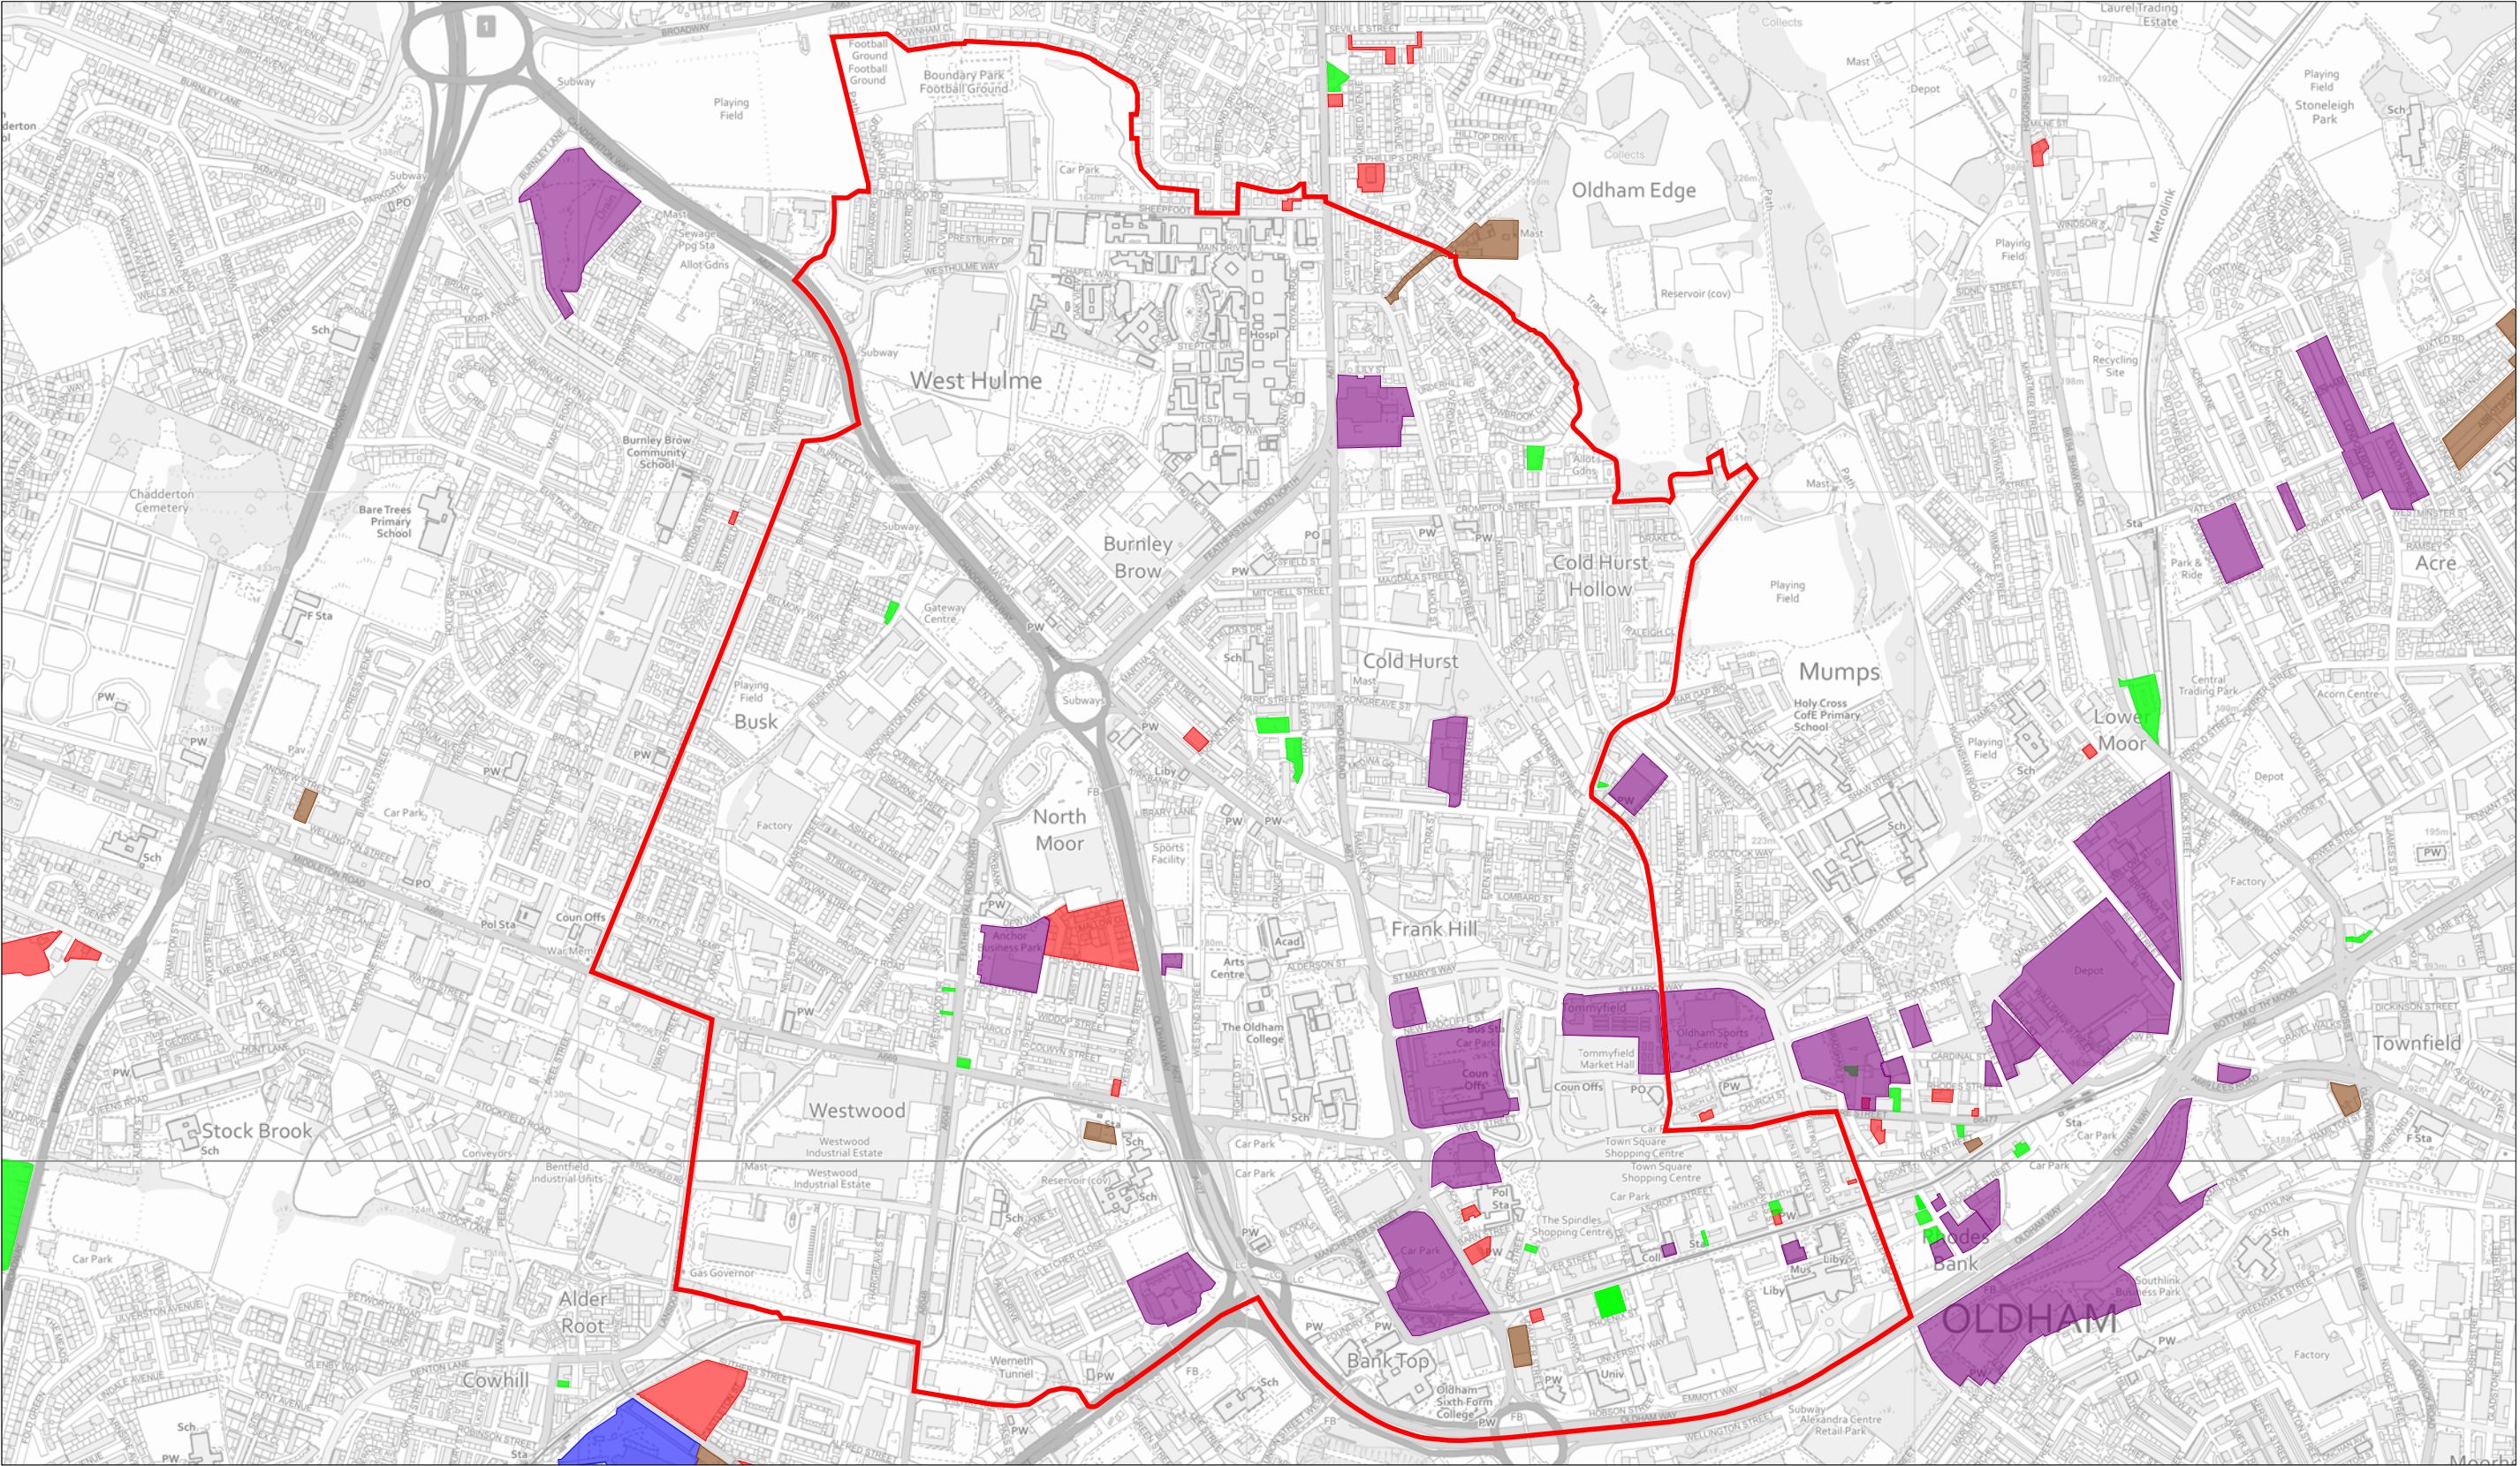