


St James'

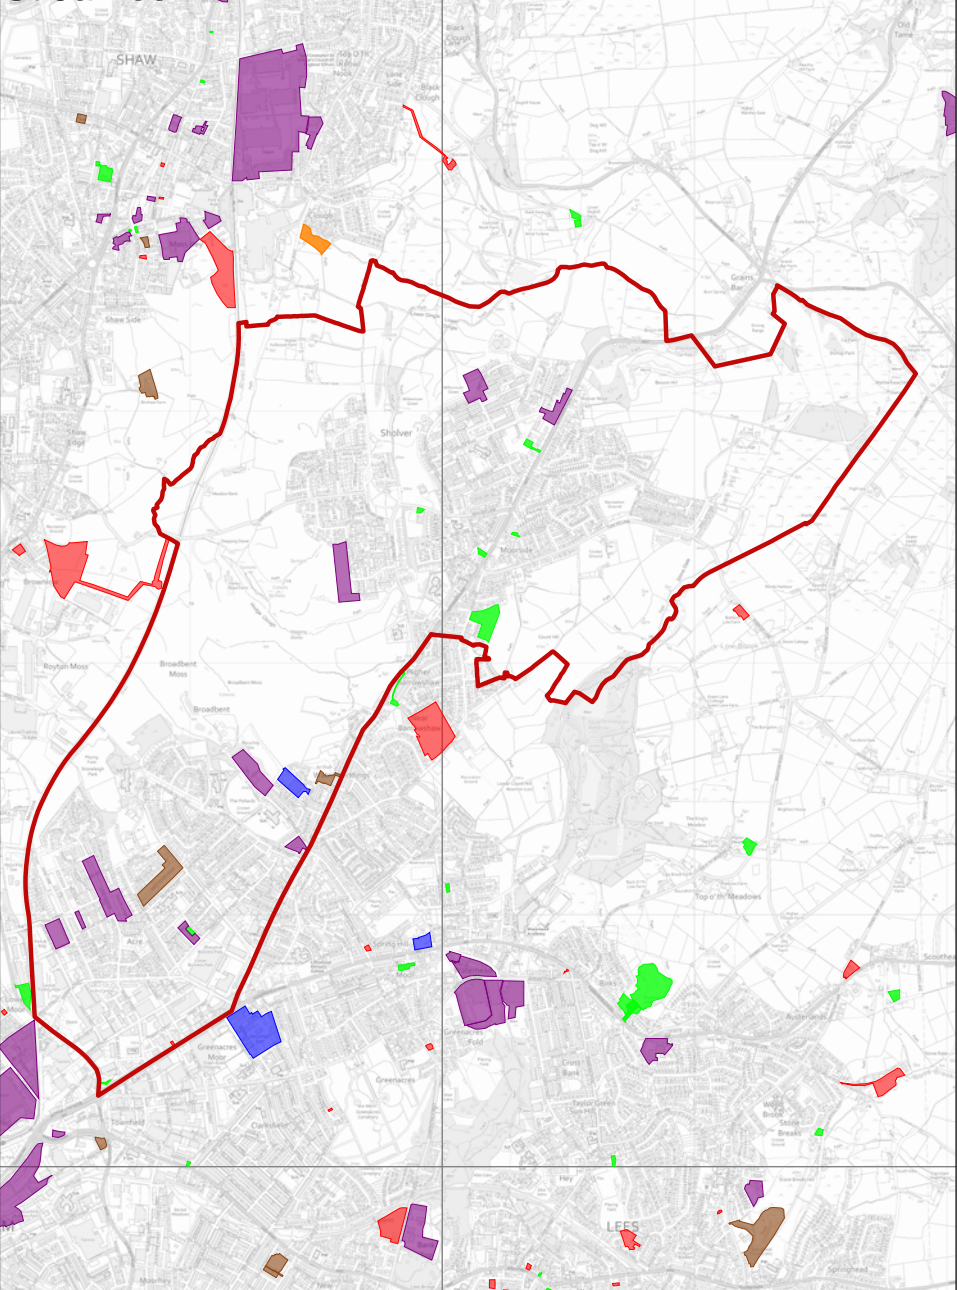

Drawn by:	
Division:	
Drawing no:	
Date: 02.12.21	Scale: 1:15000

© Crown copyright and database rights 2012 Ordnance Survey. Licence 100019868

- Under Construction 2021
- Planning Permission 2021
- Phase 1 Housing Allocations 2021
- Phase 2 Housing Allocations 2021
- Lapsed & Stalled over 5 dwellings 2021
- Potential Sites 2021

