


Scheme 1107

The alternate route is along the front of 18 - 80 Tamwoth Street and into Gloucester Street South, Oldham along the front of numbers 6 - 10, both directions

 Existing Route
  Alternate Route

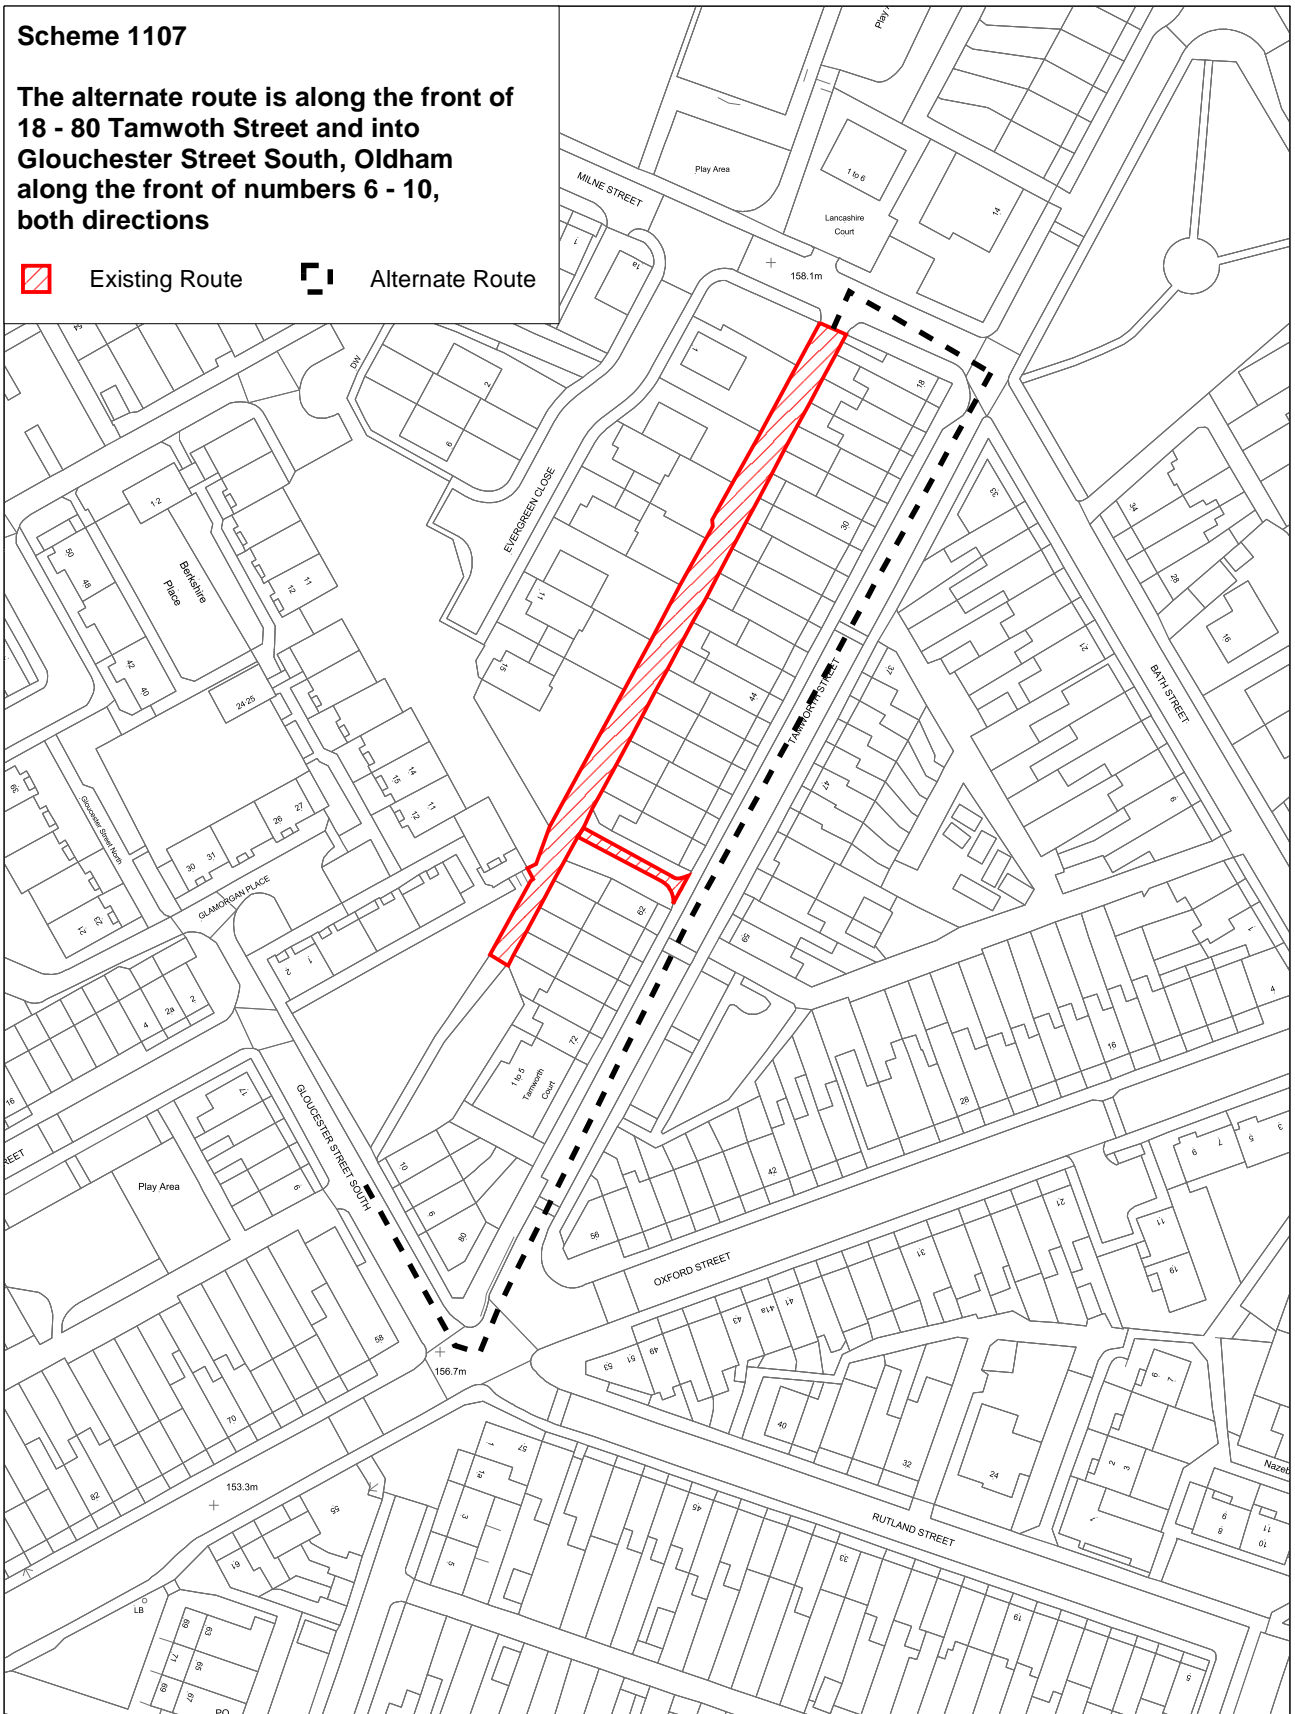

Drawn by:	
Division:	
Drawing No:	
Date: 26:11:19	Scale: 1:1250

Oldham Council
Civic Centre
West Street
Oldham
OL1 1UT

