


Project Management Initials: Designer: RG Checked: AM Approved: ES

Last saved by: ROBBIE GREENOCK(2019-11-01) Last Plotted: 2019-11-01
File name: \\LEU\AECOM\NET\COM\PROJECTS\ENERGY-MAN\CHESTER SOLAR PV SITES\OLDHAM\000_CAD_GIS\910_CAD\20-SHEETS\60617252-SHT-20-MAN-O-007.DWG

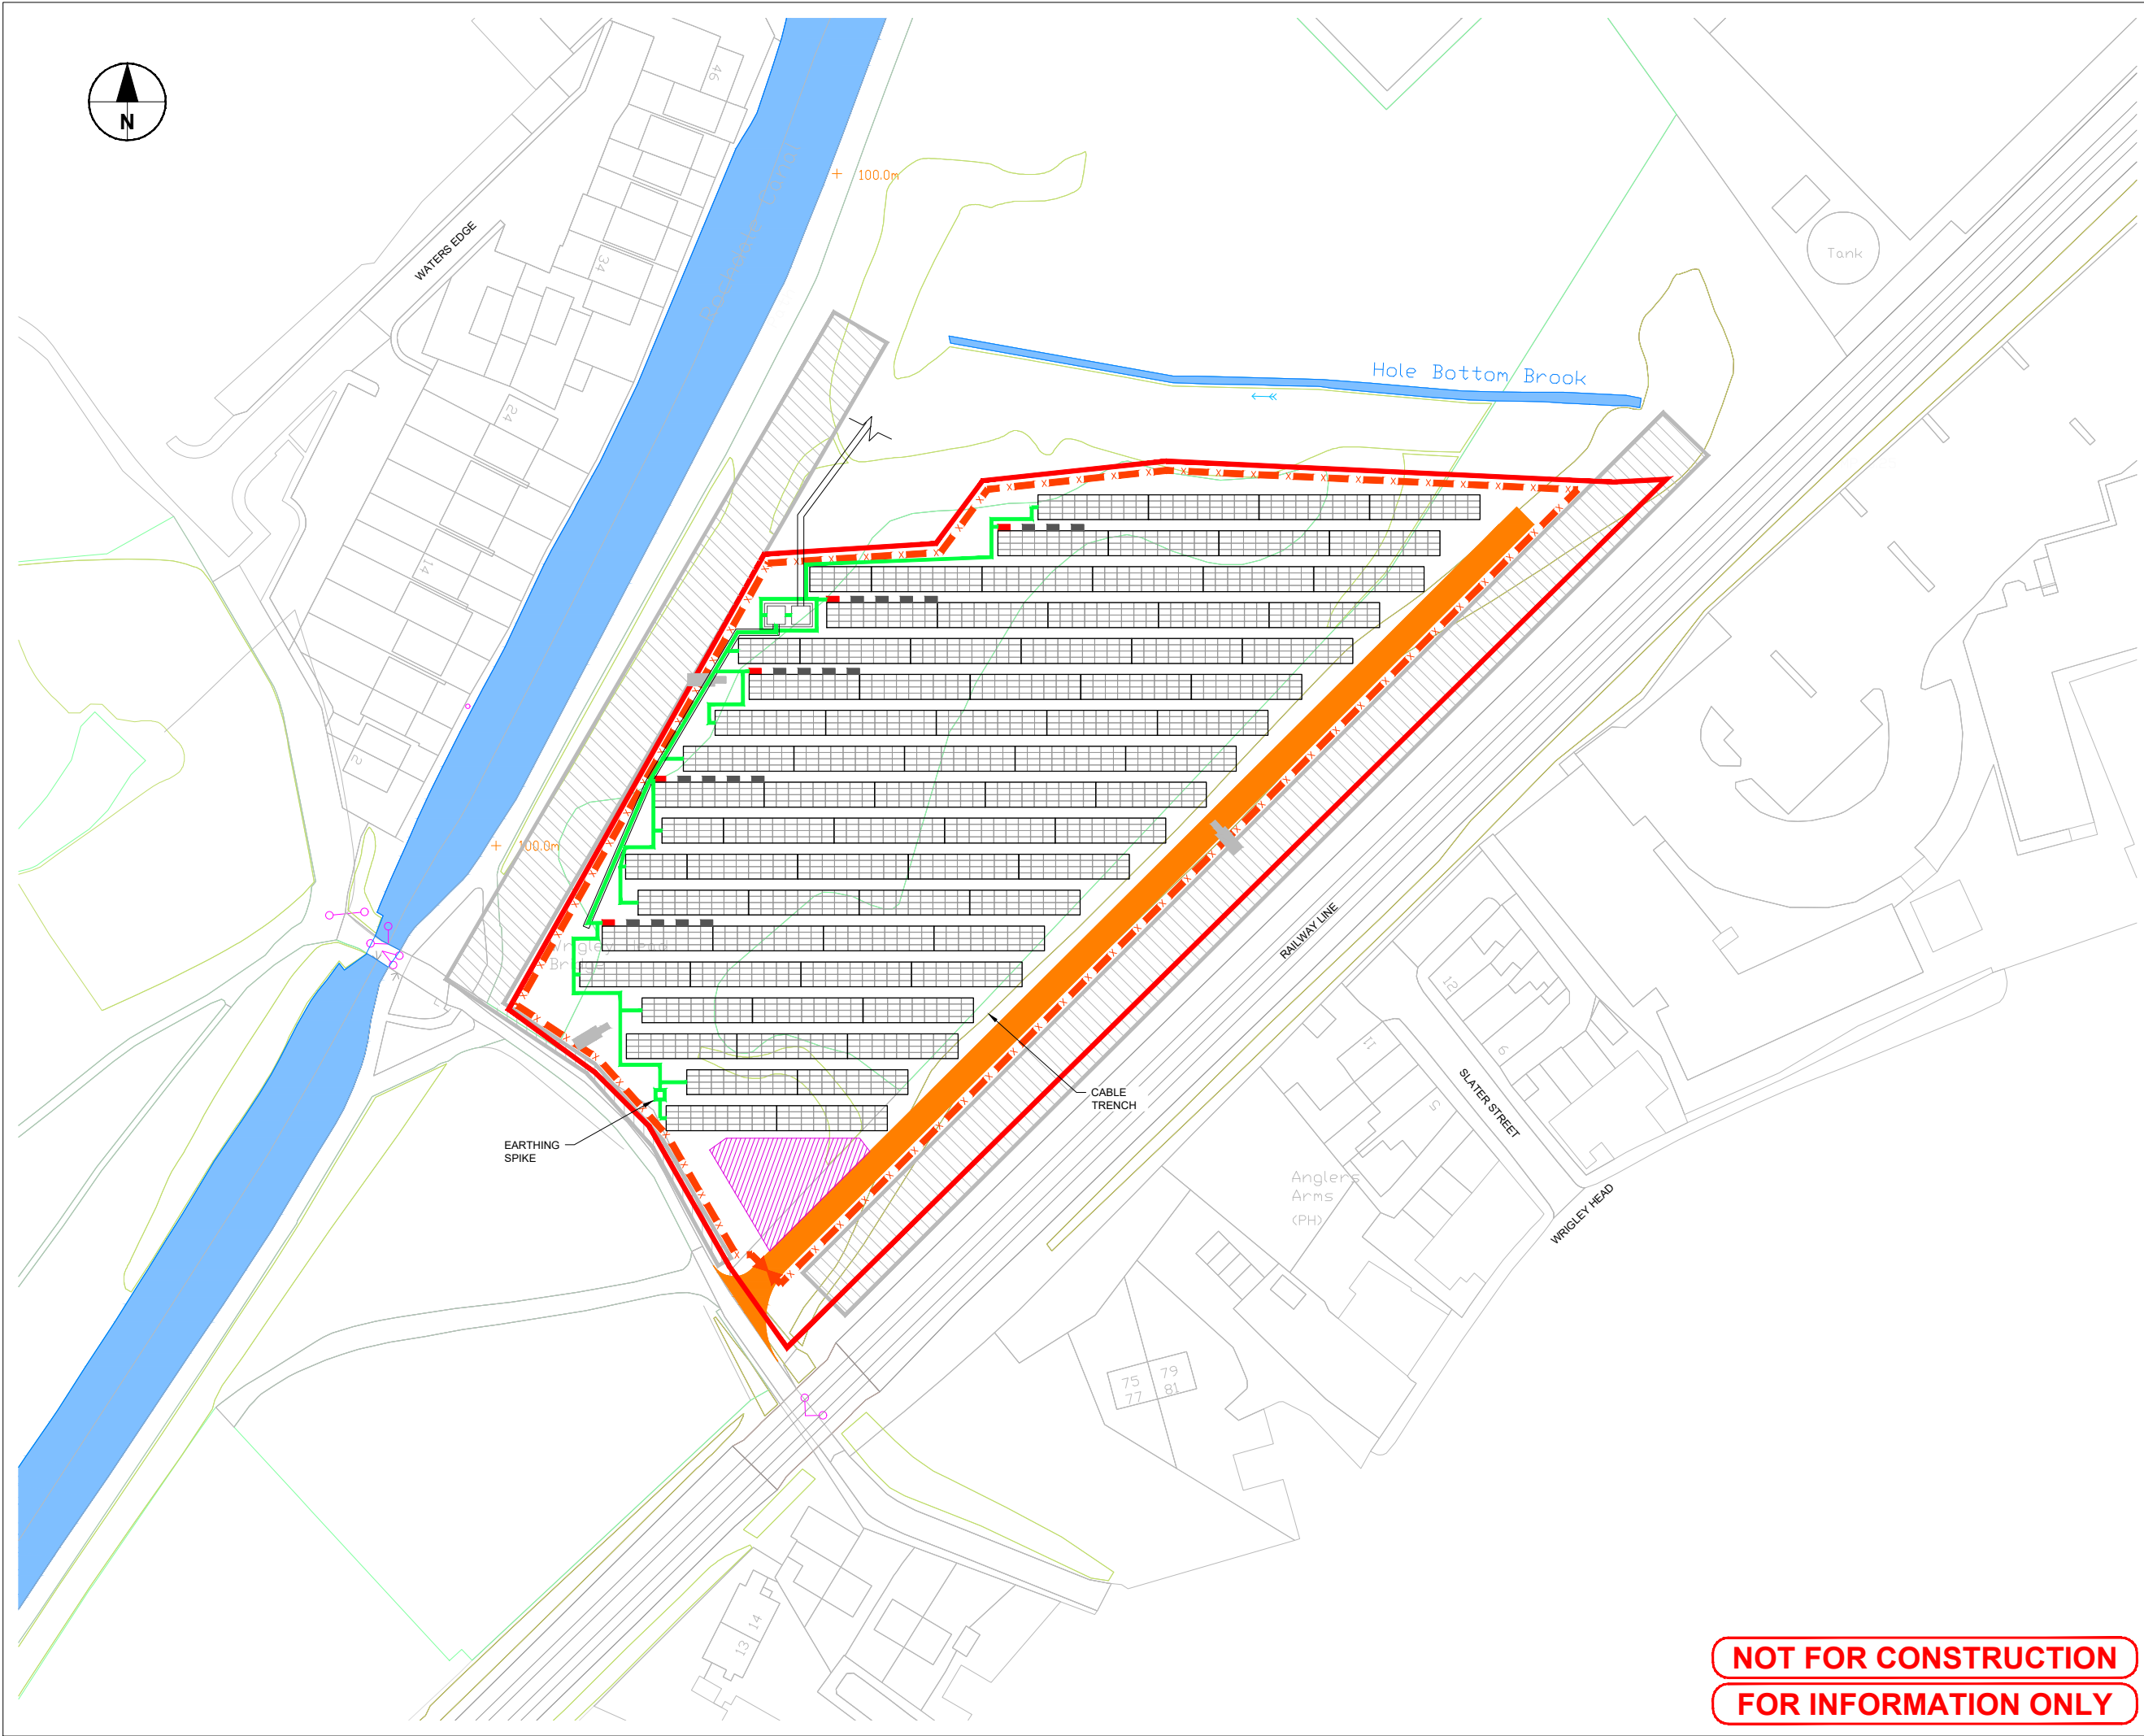

PROJECT
OLDHAM SOLAR (PV)
OPPORTUNITY
GROUND-MOUNTED
SOLAR
Wrigley Head
Failsworth


CLIENT
OLDHAM COUNCIL
Civic Centre
West Street
Oldham OL1 1UT

CONSULTANT
AECOM
1 Tanfield
Edinburgh, EH3 5DA
+44 (0) 131 301 8600 tel 8699 fax
www.aecom.com

LEGEND

	17No. STRING INVERTERS
	4No. COMBINER BOARDS
	EARTHING CABLE

- NOTES**
- DRAWING IS FOR INDICATIVE PURPOSES ONLY.
 - PV PANELS ARE SHOWN AS 18m RACKS.
 - 36 PANELS PER RACK.

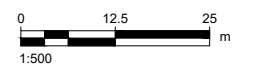

APPROVED FOR ISSUE

A	RG	AM	ES
I/R	DRAWN BY	CHECKED	APPROVED

ISSUE/REVISION

A	30/10/19	INITIAL ISSUE
I/R	DATE	DESCRIPTION

PROJECT NUMBER
60617252

SHEET TITLE
EARTHING CABLE ROUTE

SHEET NUMBER
60617252-SHT-20-MAN-O-007

**NOT FOR CONSTRUCTION
FOR INFORMATION ONLY**

This drawing has been prepared for the use of AECOM's client. It may not be used, modified, reproduced or relied upon by third parties, except as agreed by AECOM or as required by law. AECOM accepts no responsibility, and denies any liability whatsoever, to any party that uses or relies on this drawing without AECOM's express written consent. Do not scale this document. All measurements must be obtained from the stated dimensions.