


# Failsworth East

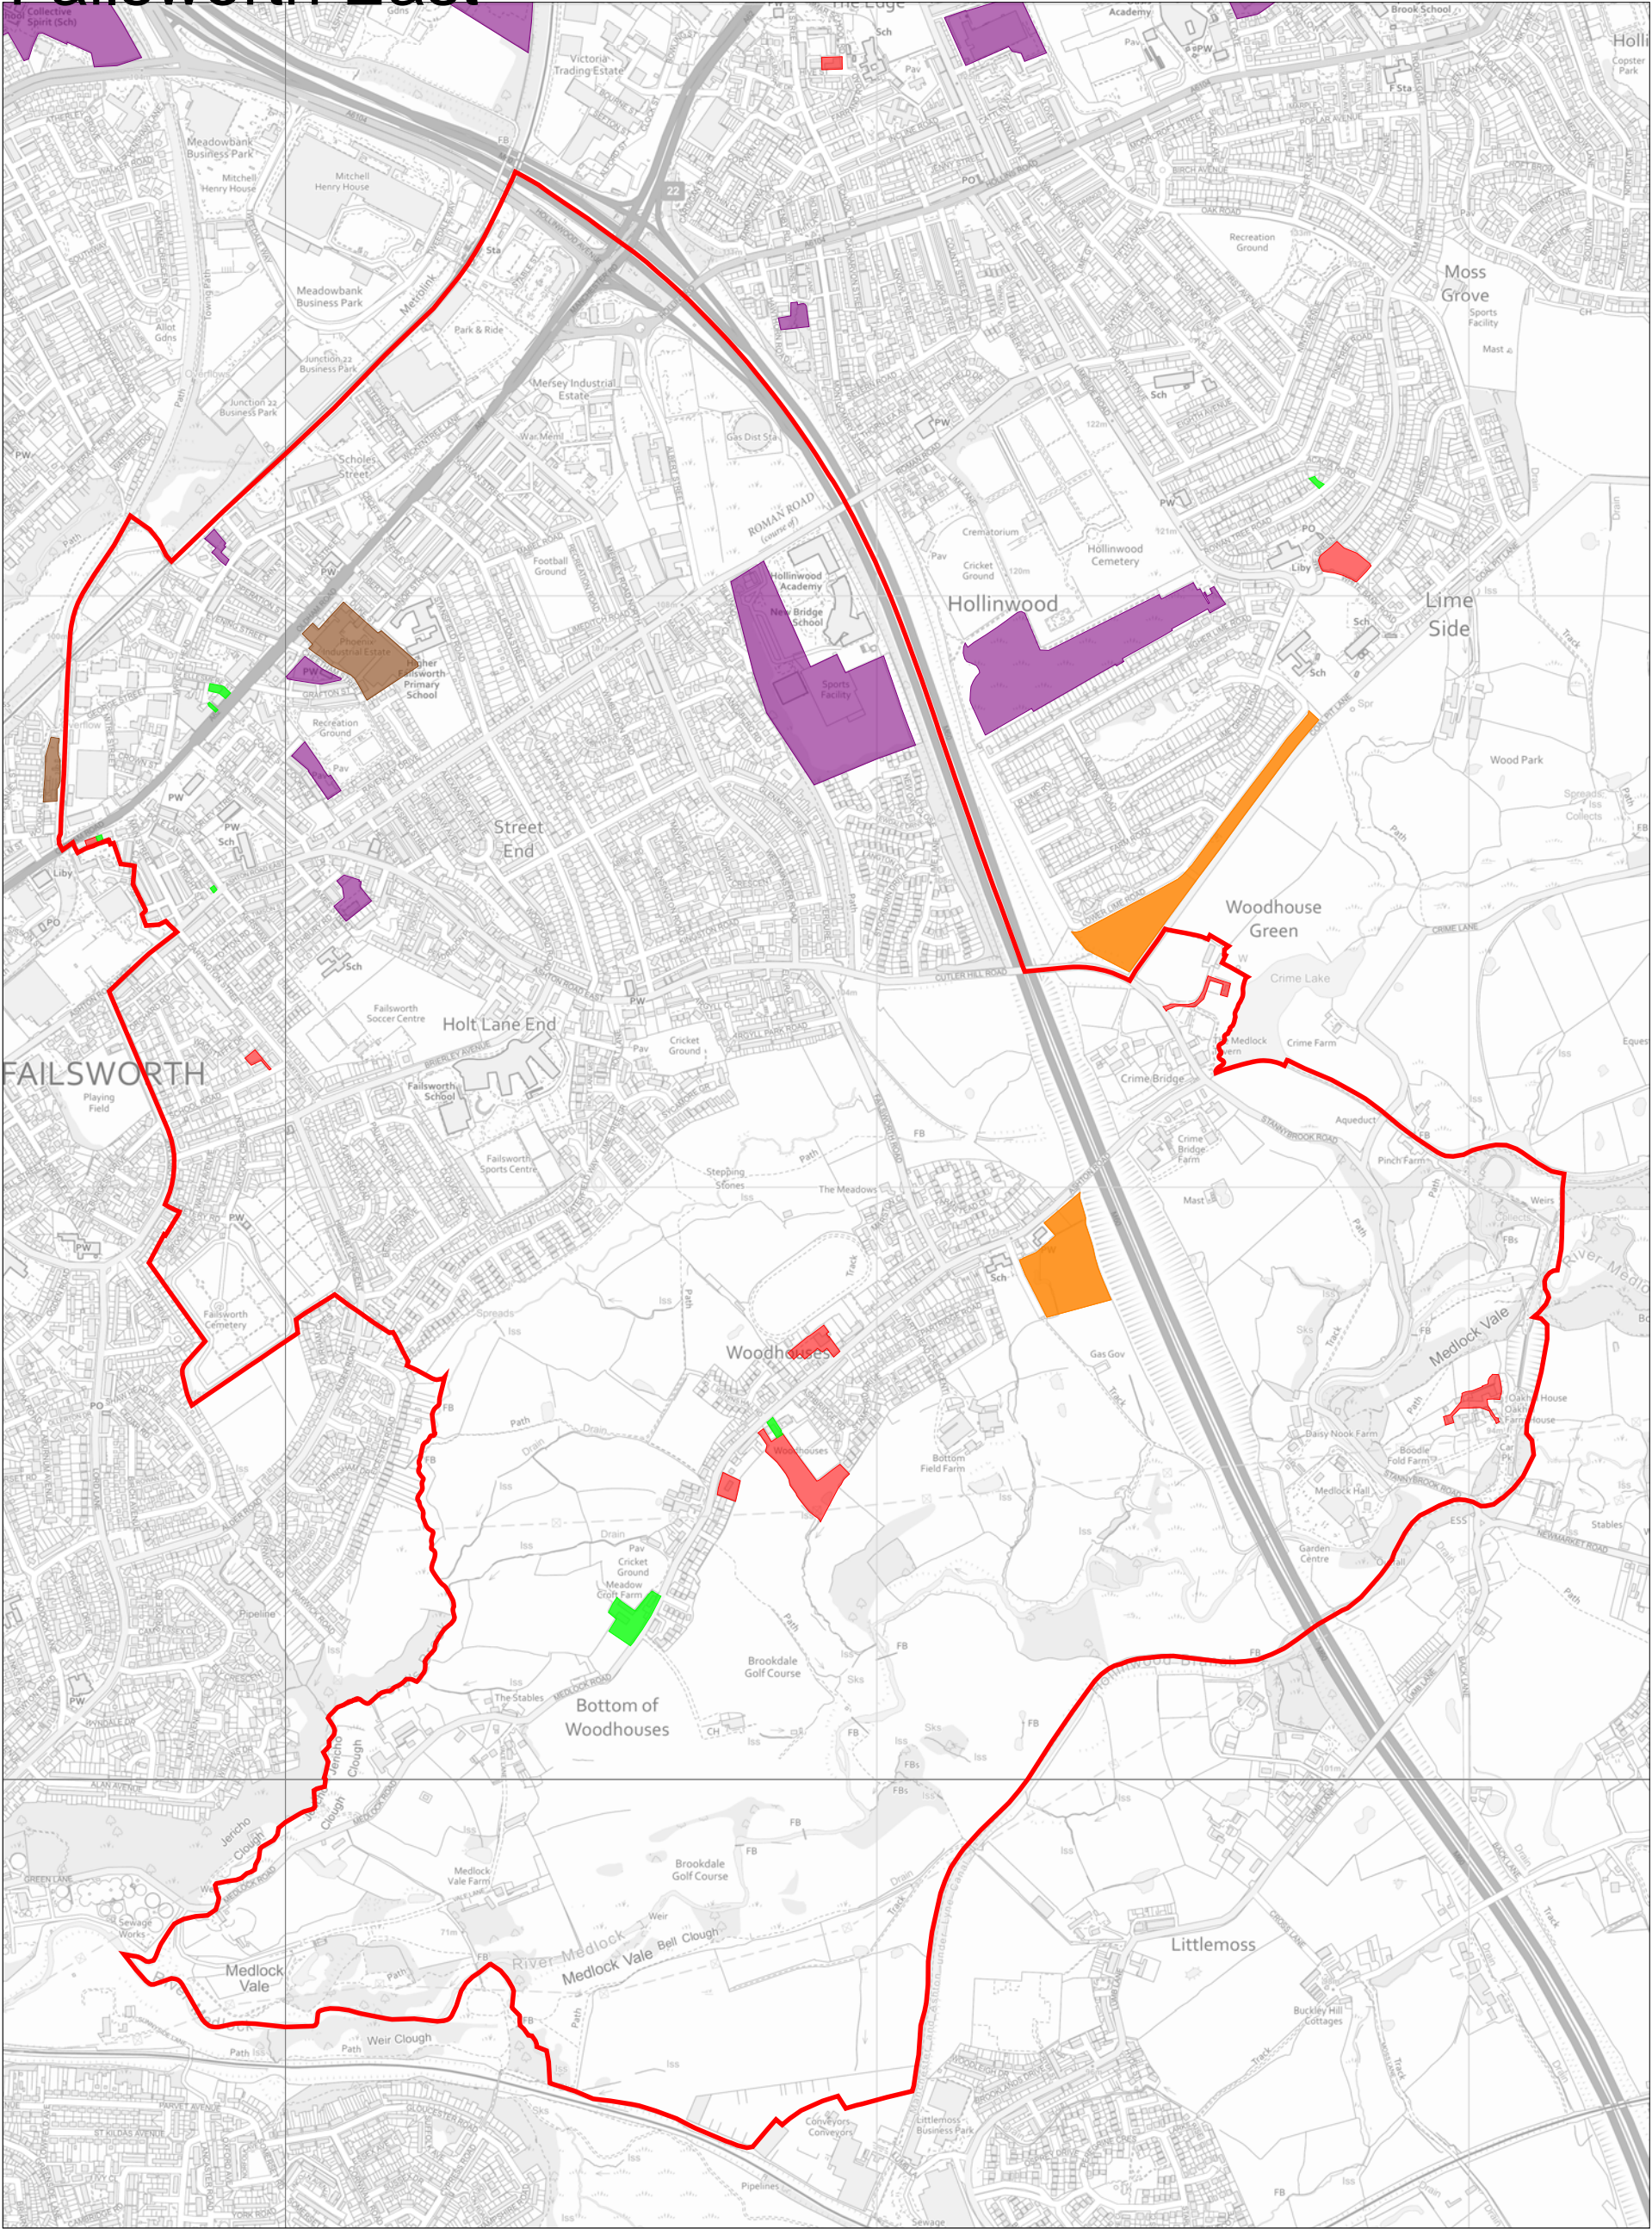

|                |                |
|----------------|----------------|
| Drawn by:      |                |
| Division:      |                |
| Drawing no:    |                |
| Date: 02:12:21 | Scale: 1:11000 |

- Under Construction 2021
- Planning Permission 2021
- Phase 1 Housing Allocations 2021
- Phase 2 Housing Allocations 2021
- Lapsed & Stalled over 5 dwellings 2021
- Potential Sites 2021

