


# Saddleworth North

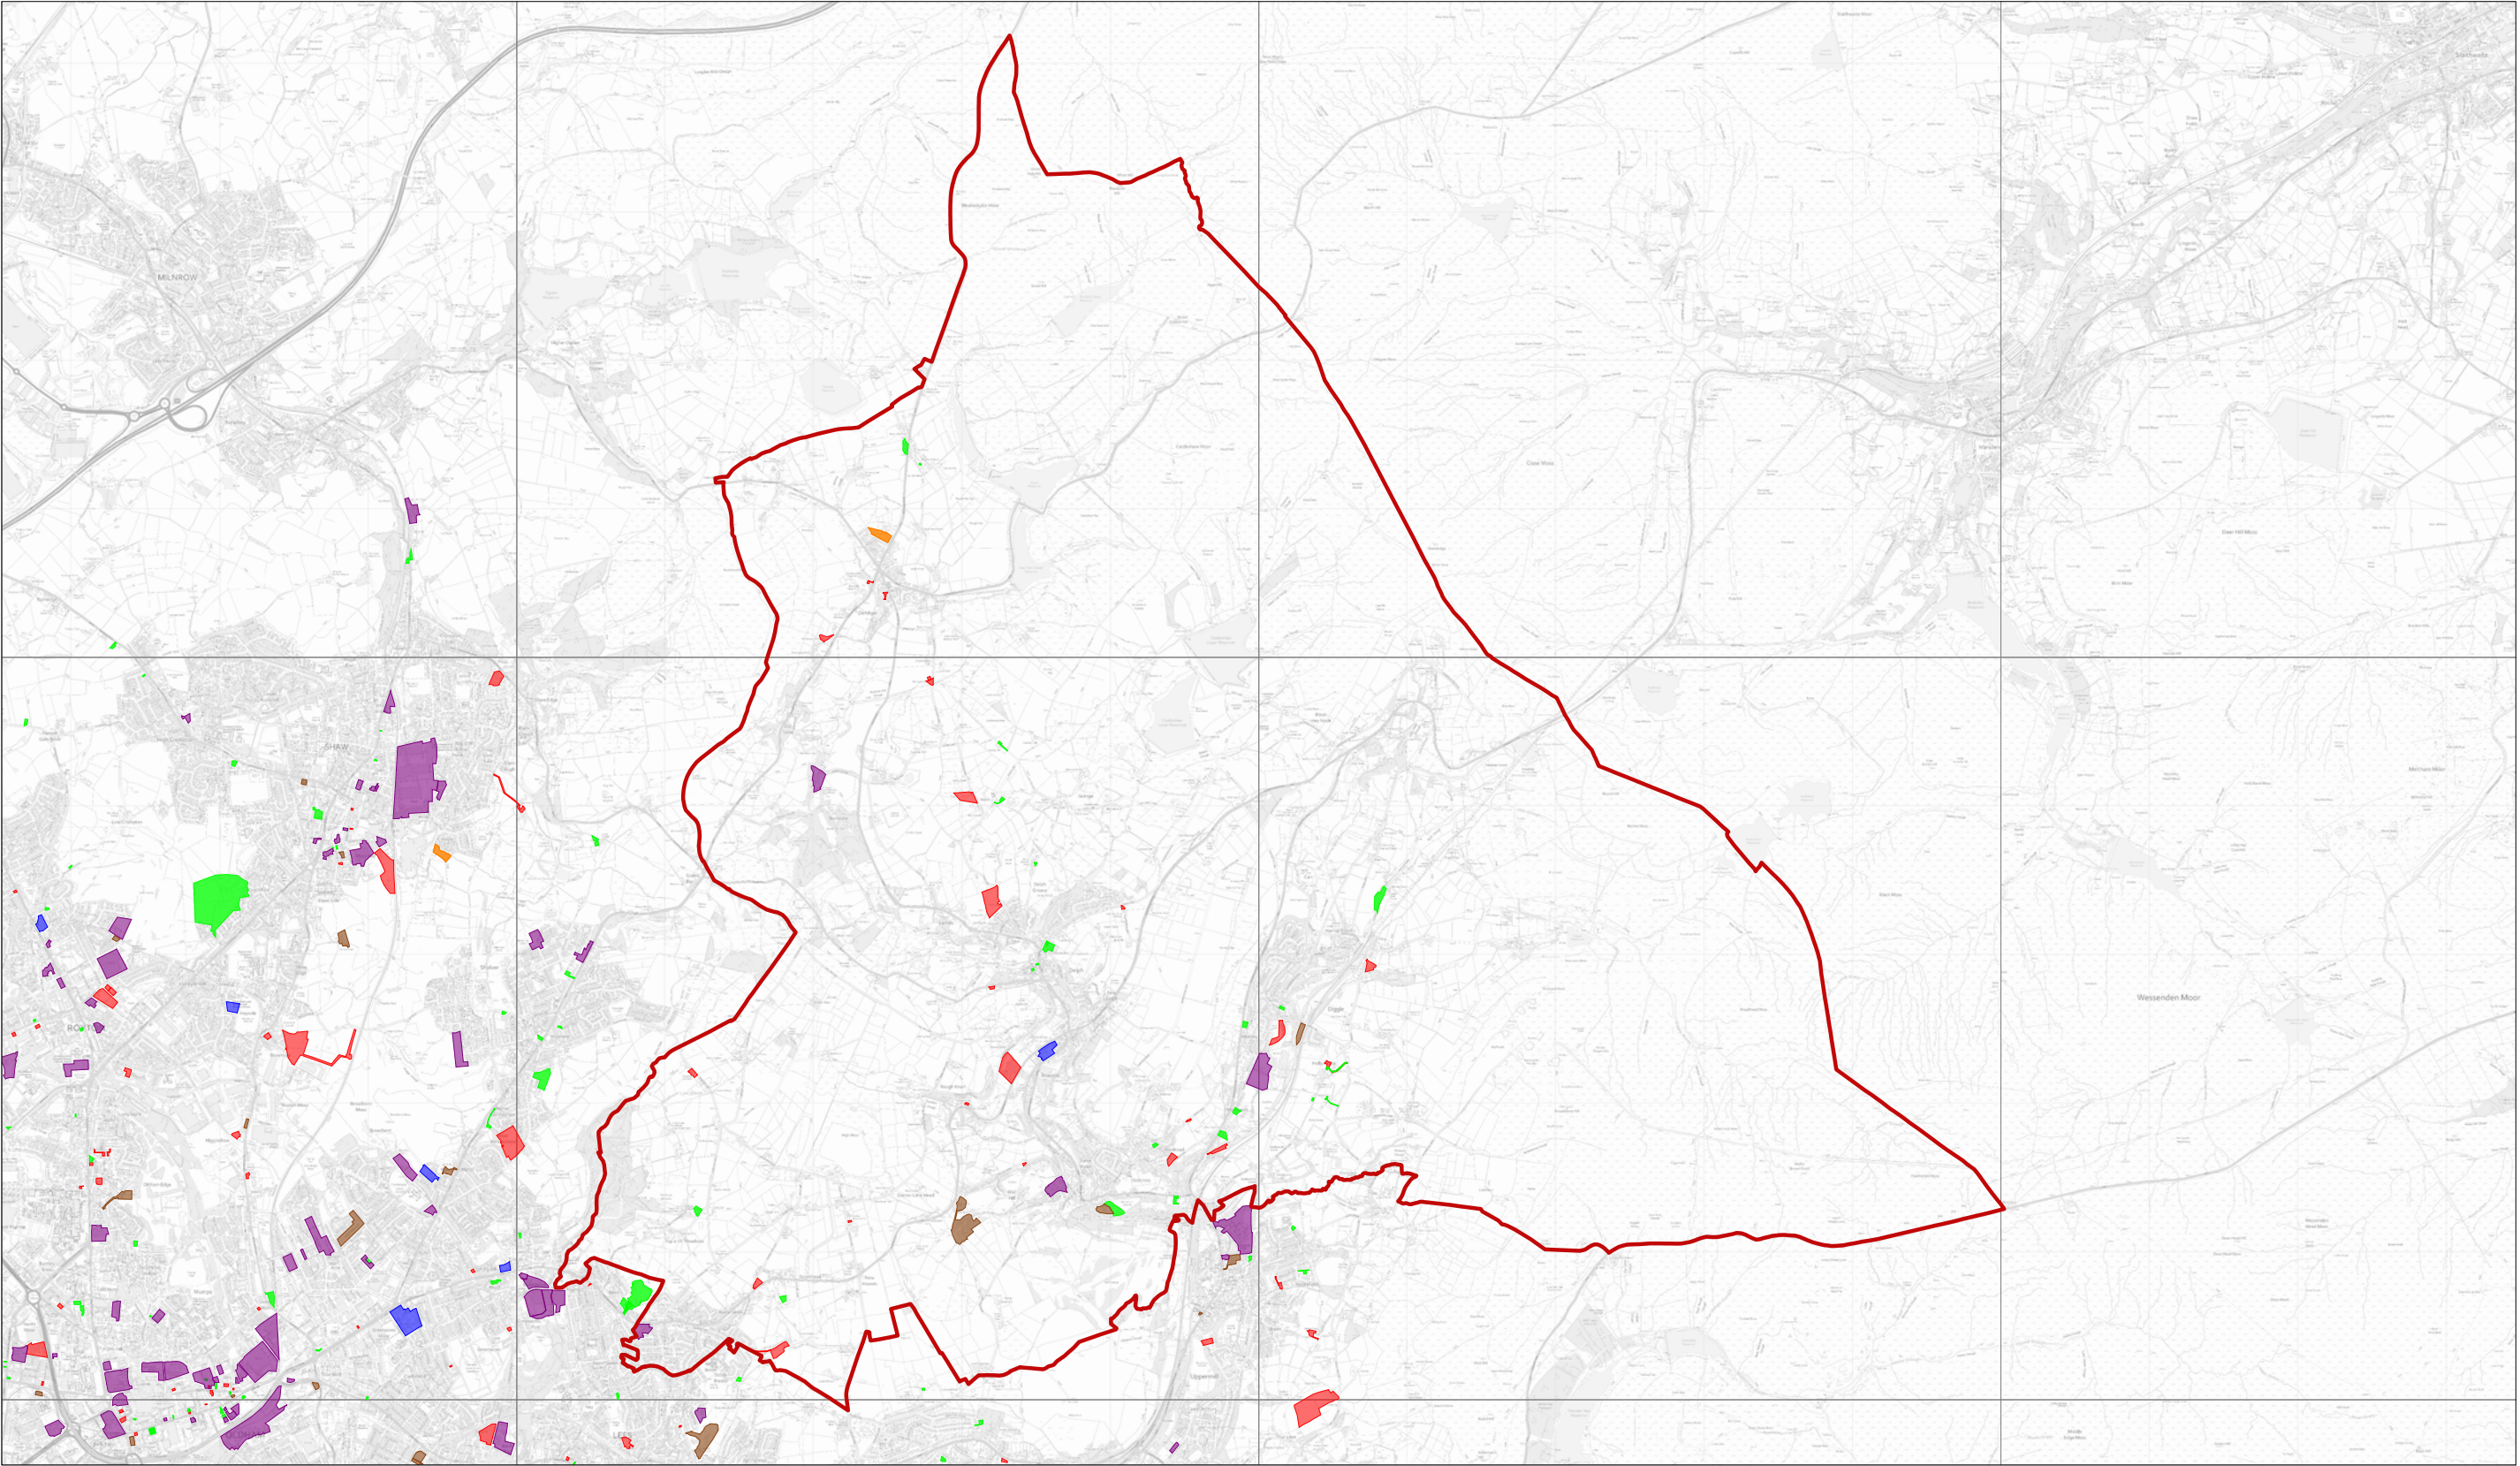

Drawn by:	
Division:	
Drawing no:	
Date: 01:12:21	Scale: 1:45000

- Under Construction 2021 ■
- Planning Permission 2021 ■
- Phase 1 Housing Allocations 2021 ■
- Phase 2 Housing Allocations 2021 ■
- Lapsed & Stalled over 5 dwellings 2021 ■
- Potential Sites 2021 ■

© Crown copyright and database rights [2021] Ordnance Survey licence 0100019668

