


Waterhead

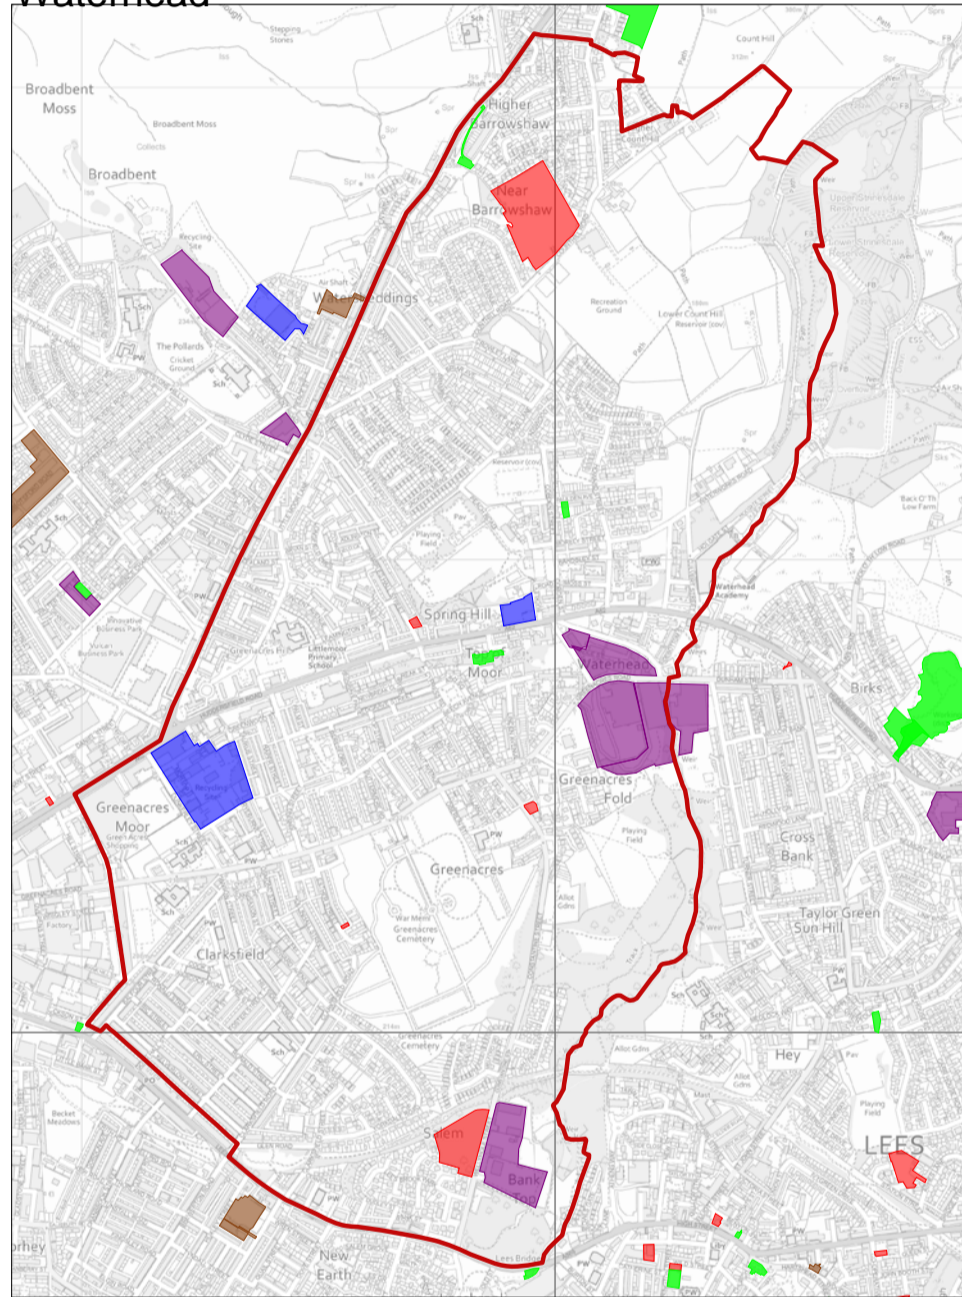

Drawn by:	
Division:	
Drawing no:	
Date: 02.12.21	Scale: 1:5000

- Under Construction 2021 ■
- Planning Permission 2021 ■
- Phase 1 Housing Allocations 2021 ■
- Phase 2 Housing Allocations 2021 ■
- Lapsed & Stalled over 5 dwellings 2021 ■
- Potential Sites 2021 ■



© Crown copyright and database rights (2021) Ordnance Survey. Licence 100019688