



NOTE - Responsibility is not accepted for errors made by others in scaling from this drawing. All construction information should be taken from figured dimensions only

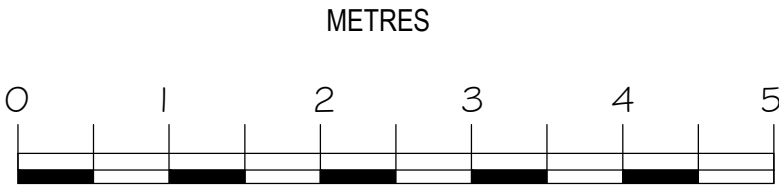

SCALE: 1:50

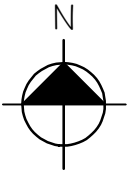

REVISIONS

REV A PROPOSED PAVEMENT CAFE AREA INCREASED

**kdpa**

Basepoint Business Centre, Little High Street,  
Shoreham by Sea, West Sussex BN43 5EG  
+44 (0)1273 467518 [www.kdpaine.co.uk](http://www.kdpaine.co.uk)

CLIENT	JD WETHERSPOON PLC		
PROJECT	PUB NO: 395 THE UP STEPS INN OLDHAM		
DRAWING	PROPOSED PAVEMENT CAFE		
SCALE	A2/1:50	DATE	JUN 2021
PROJECT No	7697	DRAWING No	03
		DRAWN	AKS
		REVISION	A