


# SCHOOL STREETS - KNOWSLEY JUNIOR SCHOOL

NOTES

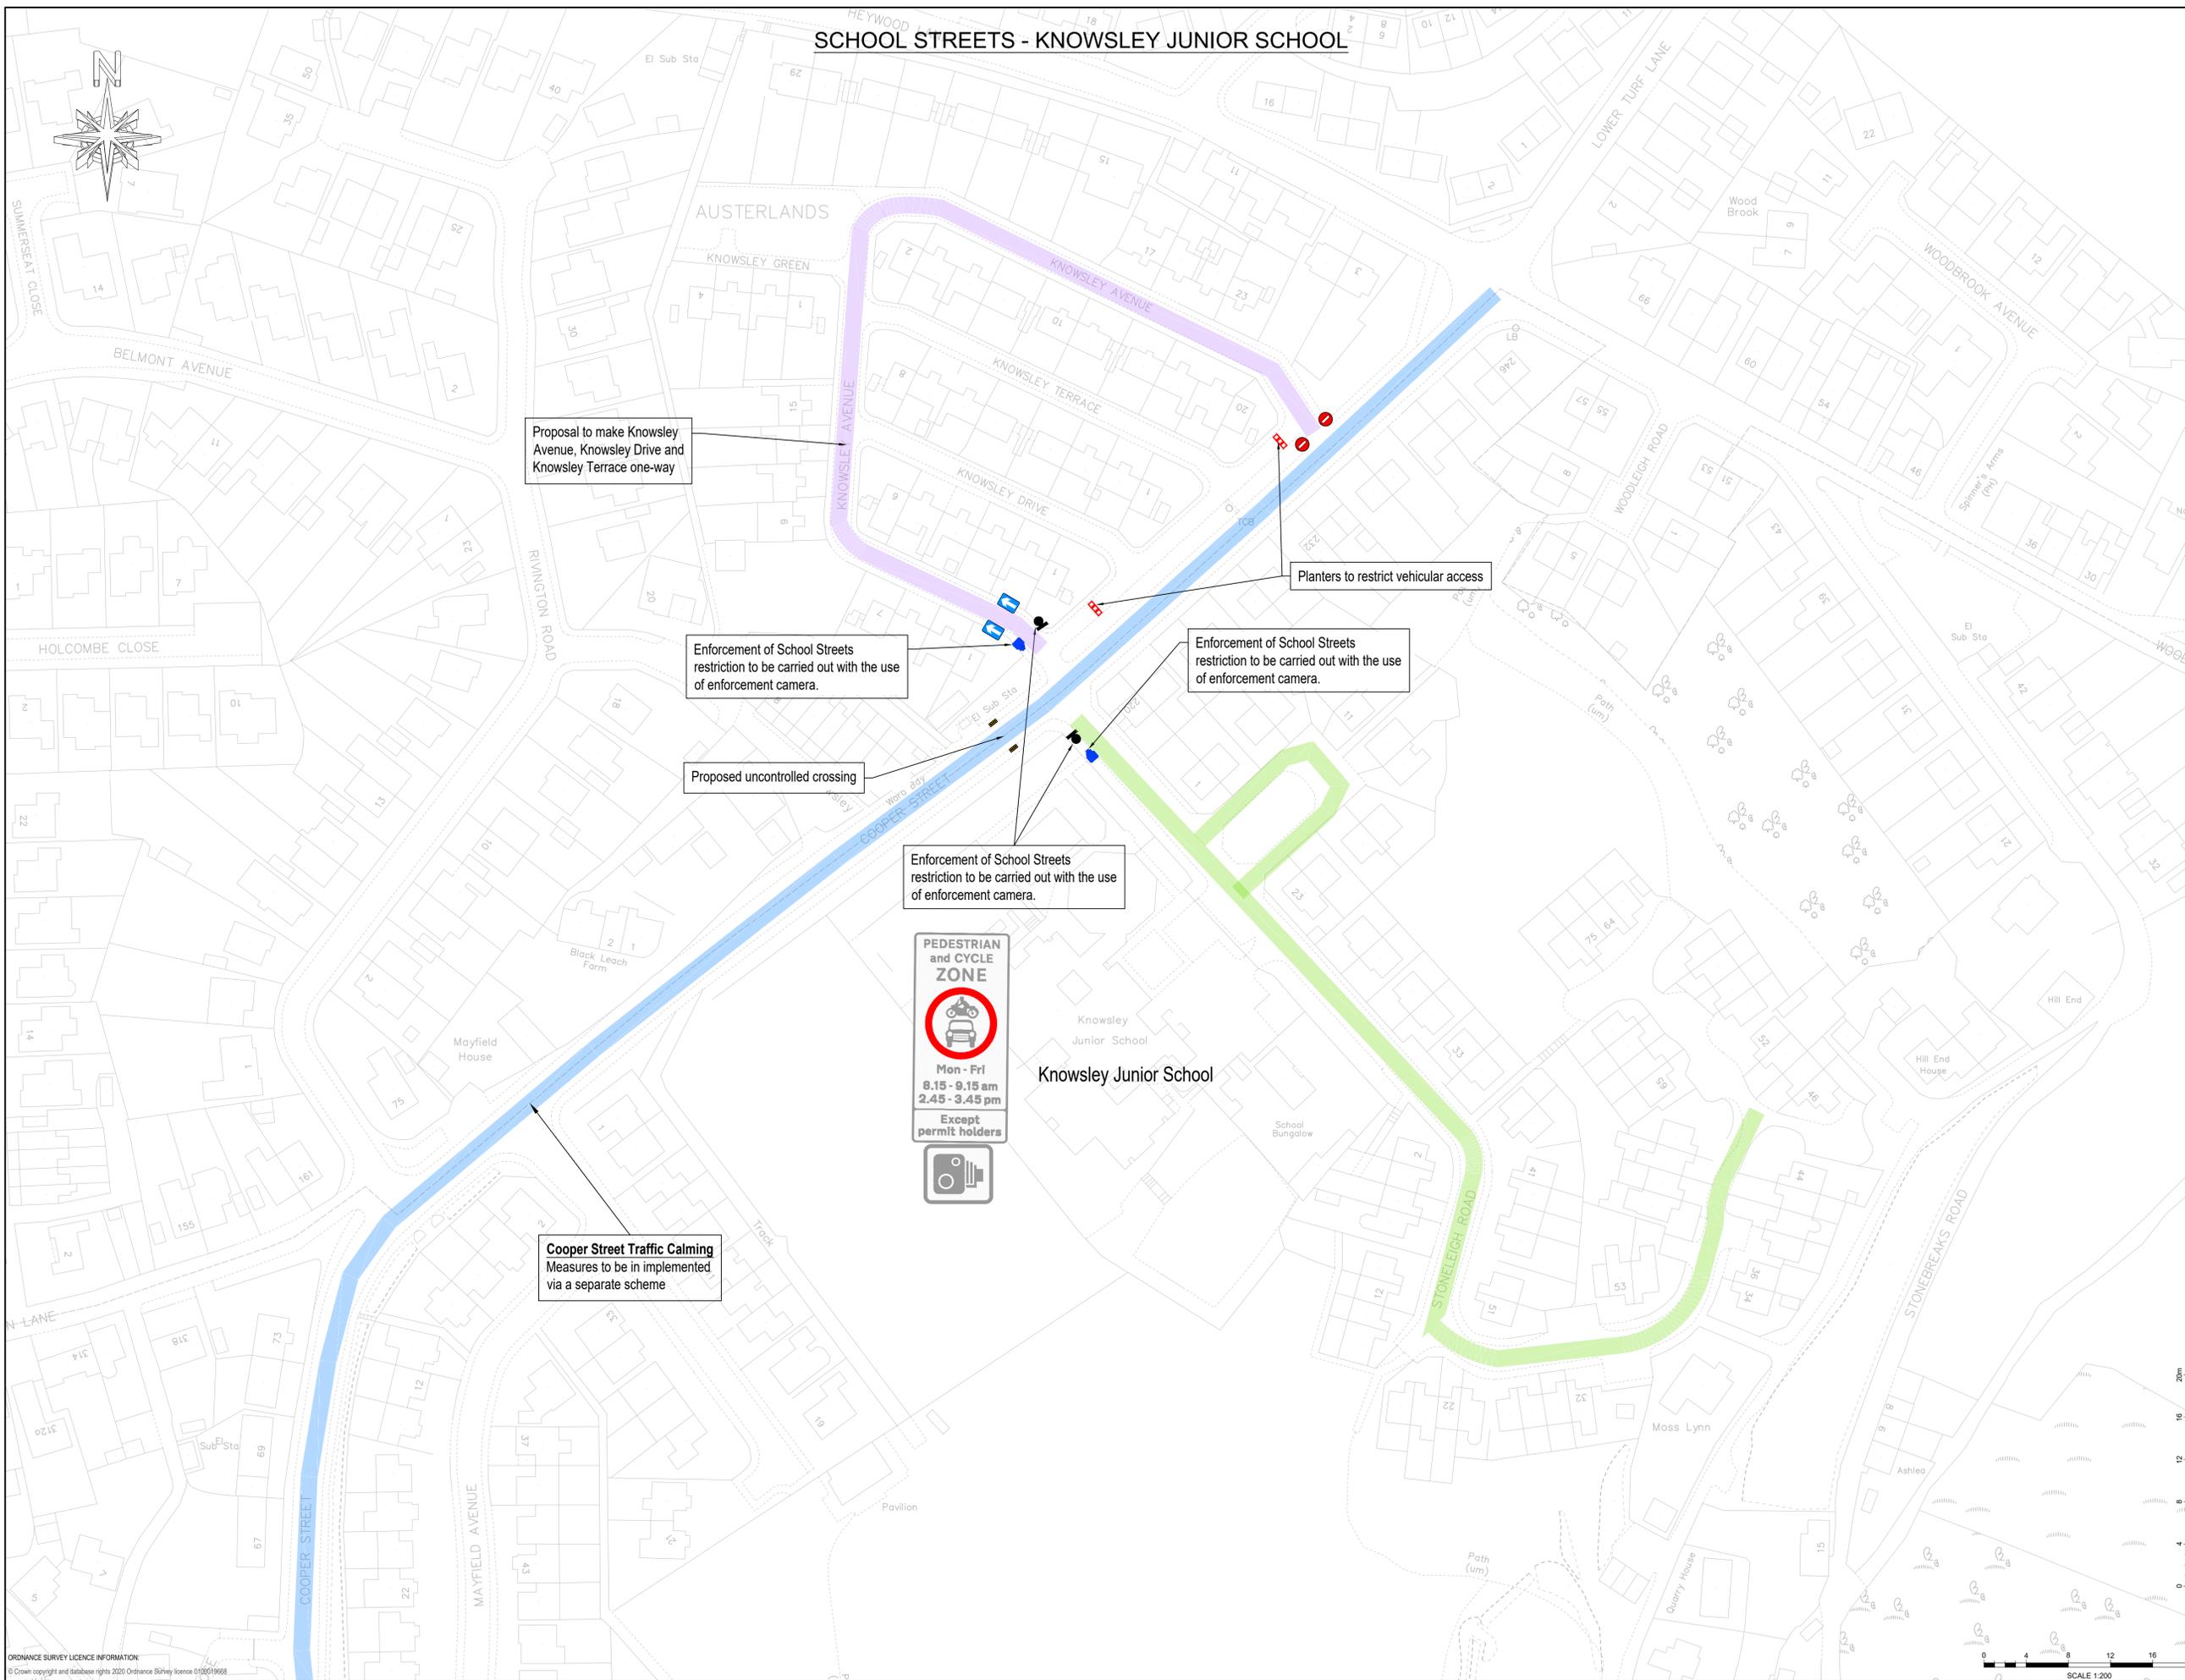

KEY

- School Street Zone
- One Way Vehicular Traffic
- Cooper Street Traffic Calming Scheme
- Proposed Sign
- Proposed Enforcement Camera
- Proposed Planters

**Oldham Council**

**HIGHWAYS & ENGINEERING**  
 Henshaw House, Cheapside, Oldham OL1 1NY

**OLDHAM COUNCIL**

**OLDHAM SCHOOL STREETS**

**KNOWSLEY JUNIOR SCHOOL SCHOOL STREETS**

Rev	Revision details	By	Chk	App	Date

Client: **OLDHAM COUNCIL**  
 Project: **OLDHAM SCHOOL STREETS**  
 Title: **KNOWSLEY JUNIOR SCHOOL SCHOOL STREETS**  
 Project Code:

Drawn by: MA	Date: 11/03/23	Purpose of Issue: Consultation	Scale of A0 size: 1:200
Checked by: AS	Date: 11/03/23		
Approved by: AS	Date: 11/03/23		

2376/A0/314/02

ORDNANCE SURVEY LICENCE INFORMATION  
 © Crown copyright and database rights 2020 Ordnance Survey Licence 0100019668

T:\03 TEAM RESOURCE\Traffic & Network\001 Traffic\Traffic File\GIS\TM Schemes\TM-519 School Streets Phase 2\03 KNOWSLEY JUNIOR SCHOOL\02 CAD\School Streets Initial Plan (For Consultation) - Knowsley Junior School.dwg