


OPTION C - PRIORITISED TRAFFIC FLOW WITH GIVE WAY SIGNAGE

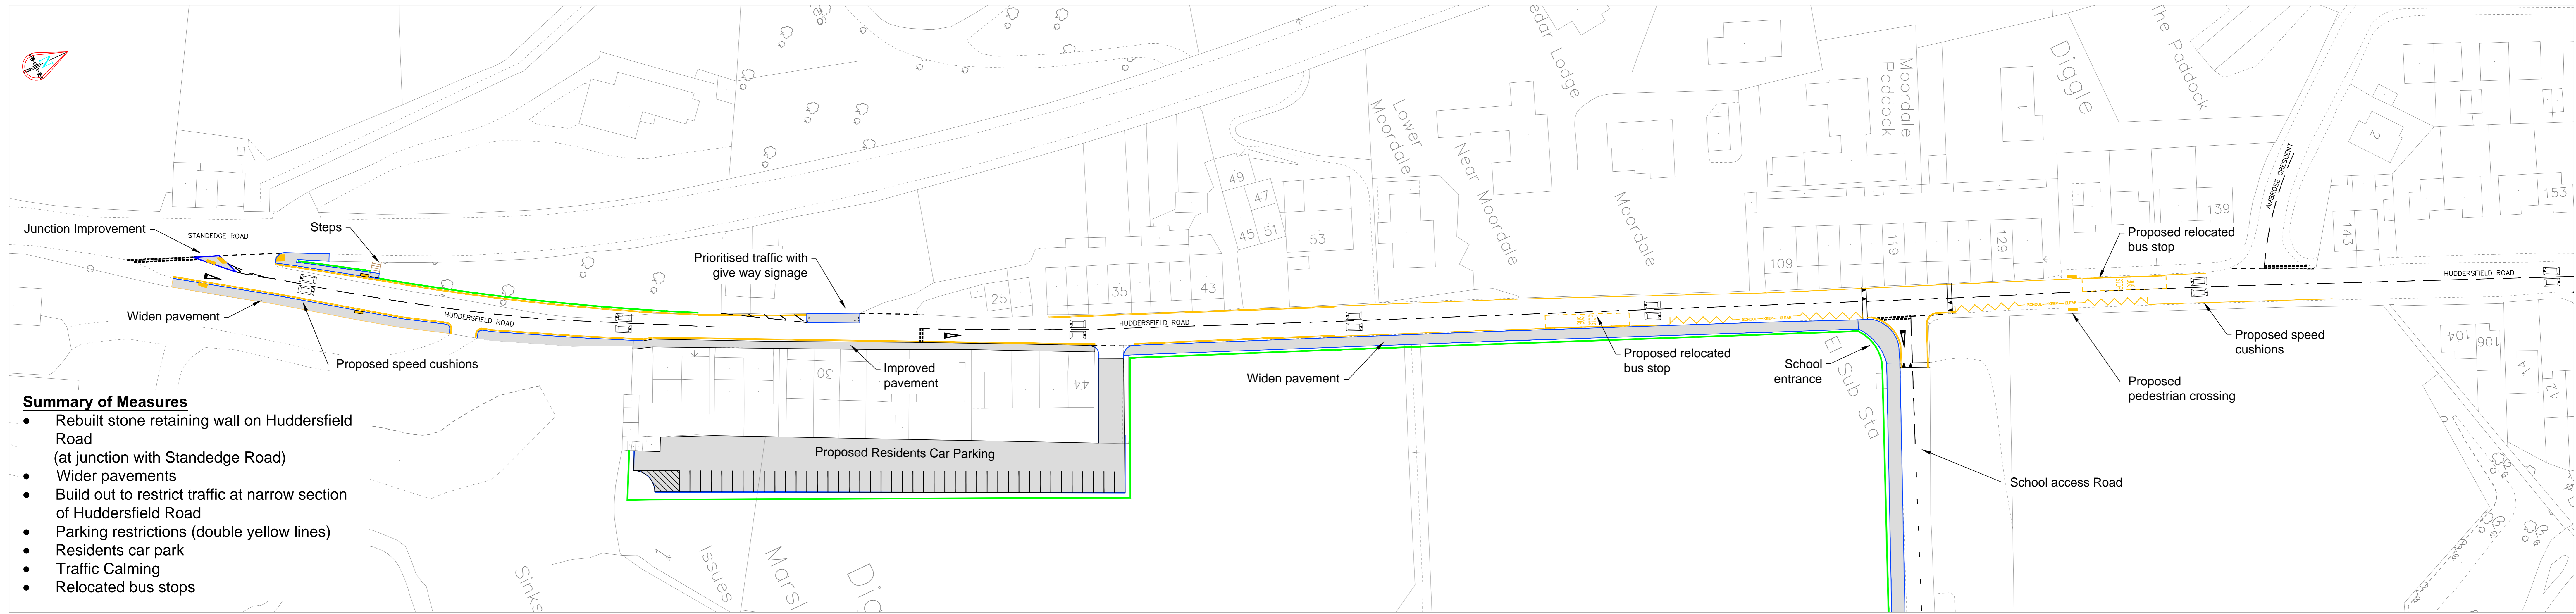

- Summary of Measures**
- Rebuilt stone retaining wall on Huddersfield Road (at junction with Standedge Road)
 - Wider pavements
 - Build out to restrict traffic at narrow section of Huddersfield Road
 - Parking restrictions (double yellow lines)
 - Residents car park
 - Traffic Calming
 - Relocated bus stops