


SADDLEWORTH SCHOOL - HIGHWAY PROPOSALS

OPTION D - PRIORITISED TRAFFIC FLOW WITH PART TIME SIGNALS

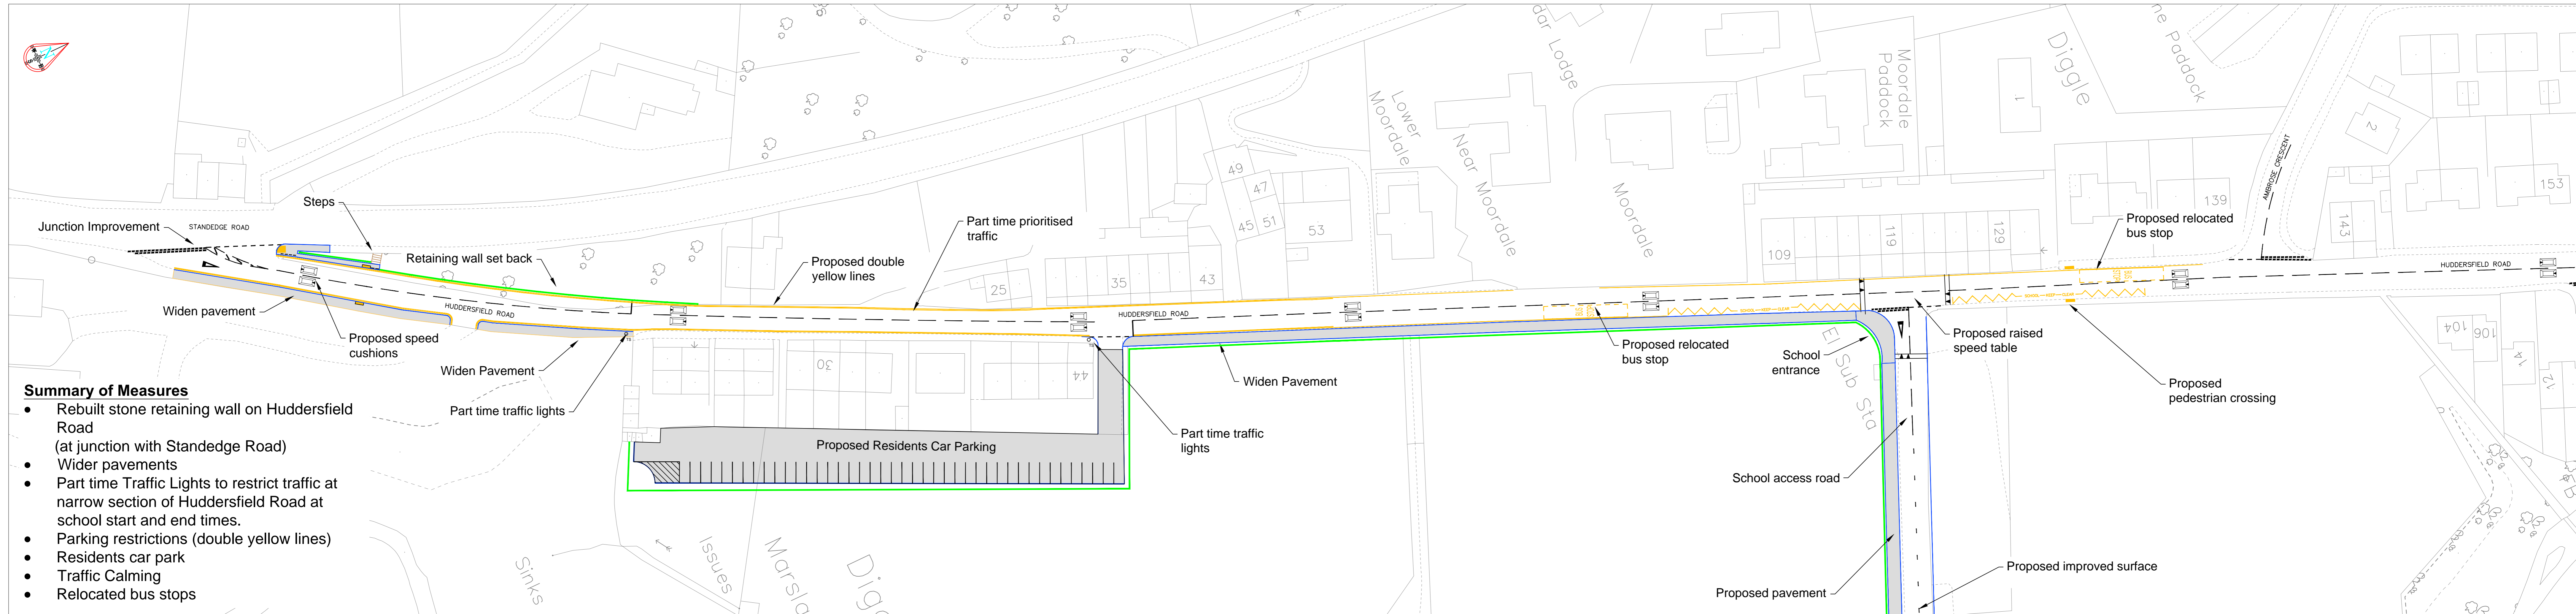

- Summary of Measures**
- Rebuilt stone retaining wall on Huddersfield Road (at junction with Standedge Road)
 - Wider pavements
 - Part time Traffic Lights to restrict traffic at narrow section of Huddersfield Road at school start and end times.
 - Parking restrictions (double yellow lines)
 - Residents car park
 - Traffic Calming
 - Relocated bus stops