

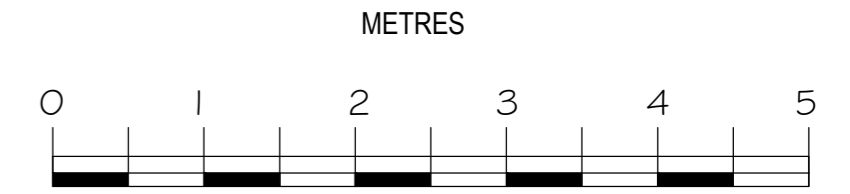


NOTE - Responsibility is not accepted for errors made by others in scaling from this drawing. All construction information should be taken from figured dimensions only

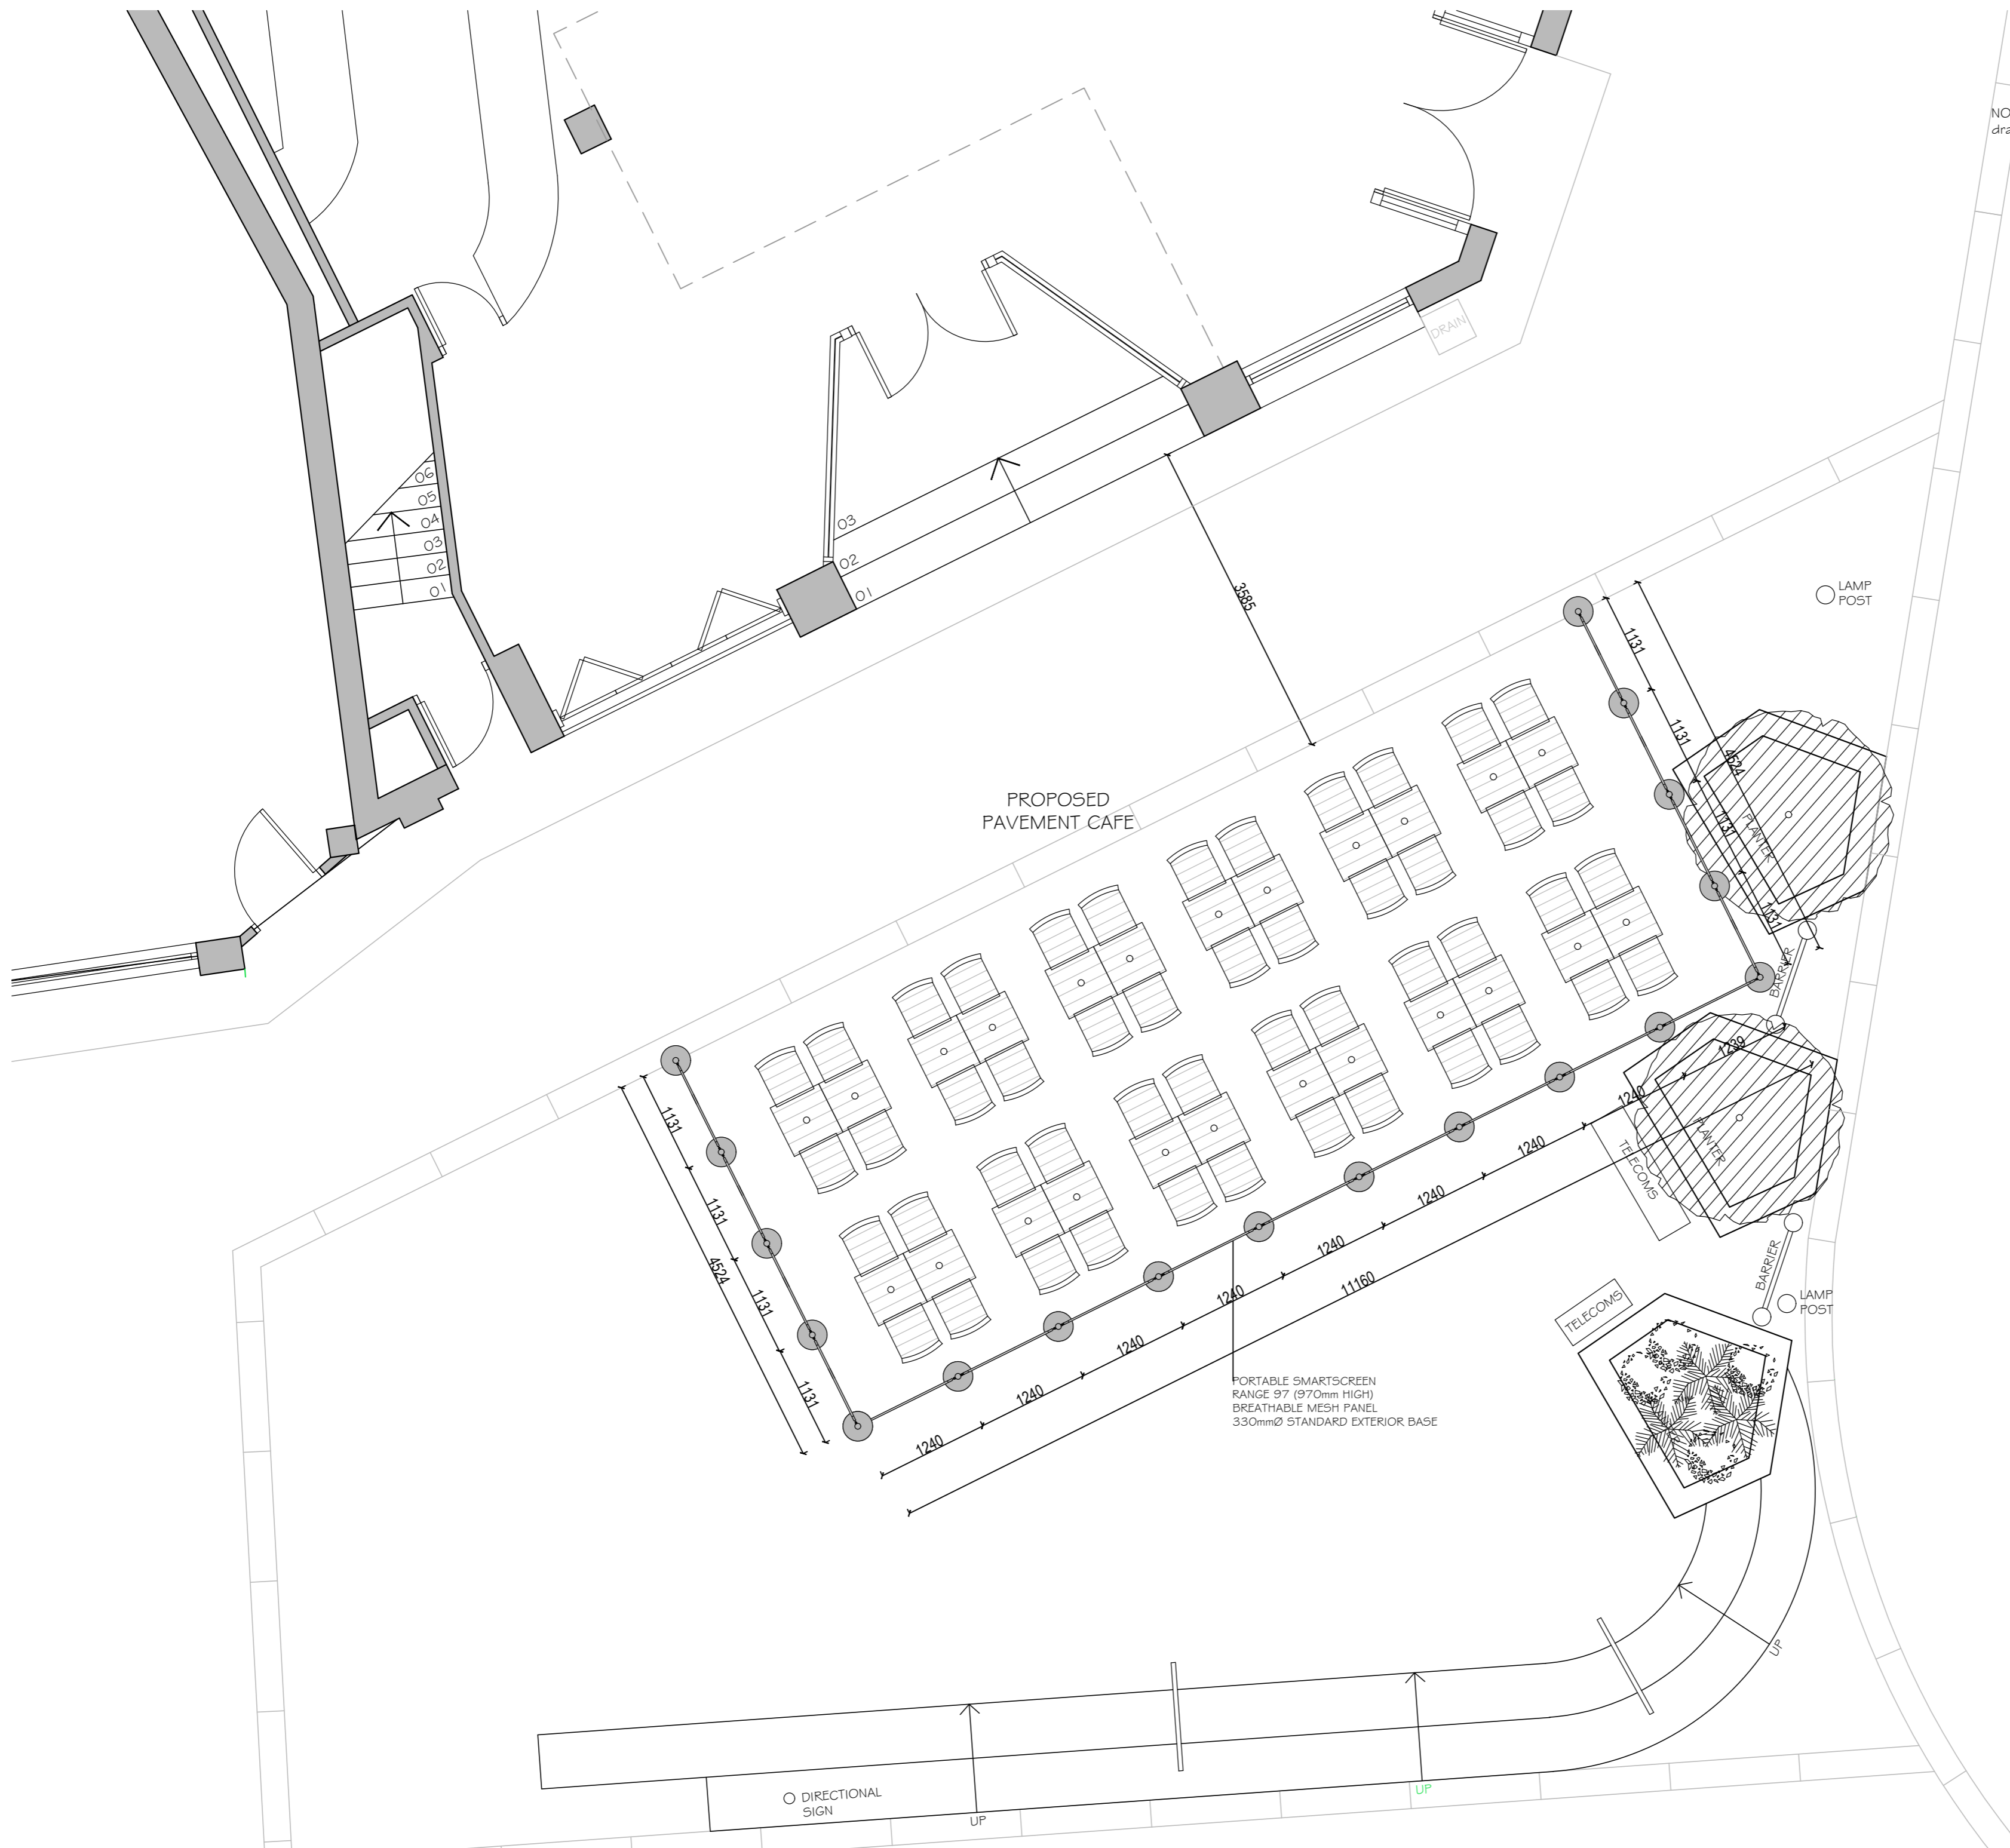

SCALE: 1:50

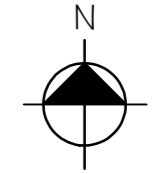

REVISIONS

REV A PROPOSED PAVEMENT CAFE AREA INCREASED



Basepoint Business Centre, Little High Street,
Shoreham by Sea, West Sussex BN43 5EG
+44 (0)1273 467518 www.kdpaine.co.uk

CLIENT JD WETHERSPOON PLC

PROJECT PUB NO: 395
THE UP STEPS INN
OLDHAM

DRAWING PROPOSED PAVEMENT CAFE

SCALE	DATE	DRAWN
A2/1:50	JUN 2021	AKS
PROJECT No	DRAWING No	REVISION
7697	03	A