



NOTE - Responsibility is not accepted for errors made by others in scaling from this drawing. All construction information should be taken from figured dimensions only

METRES

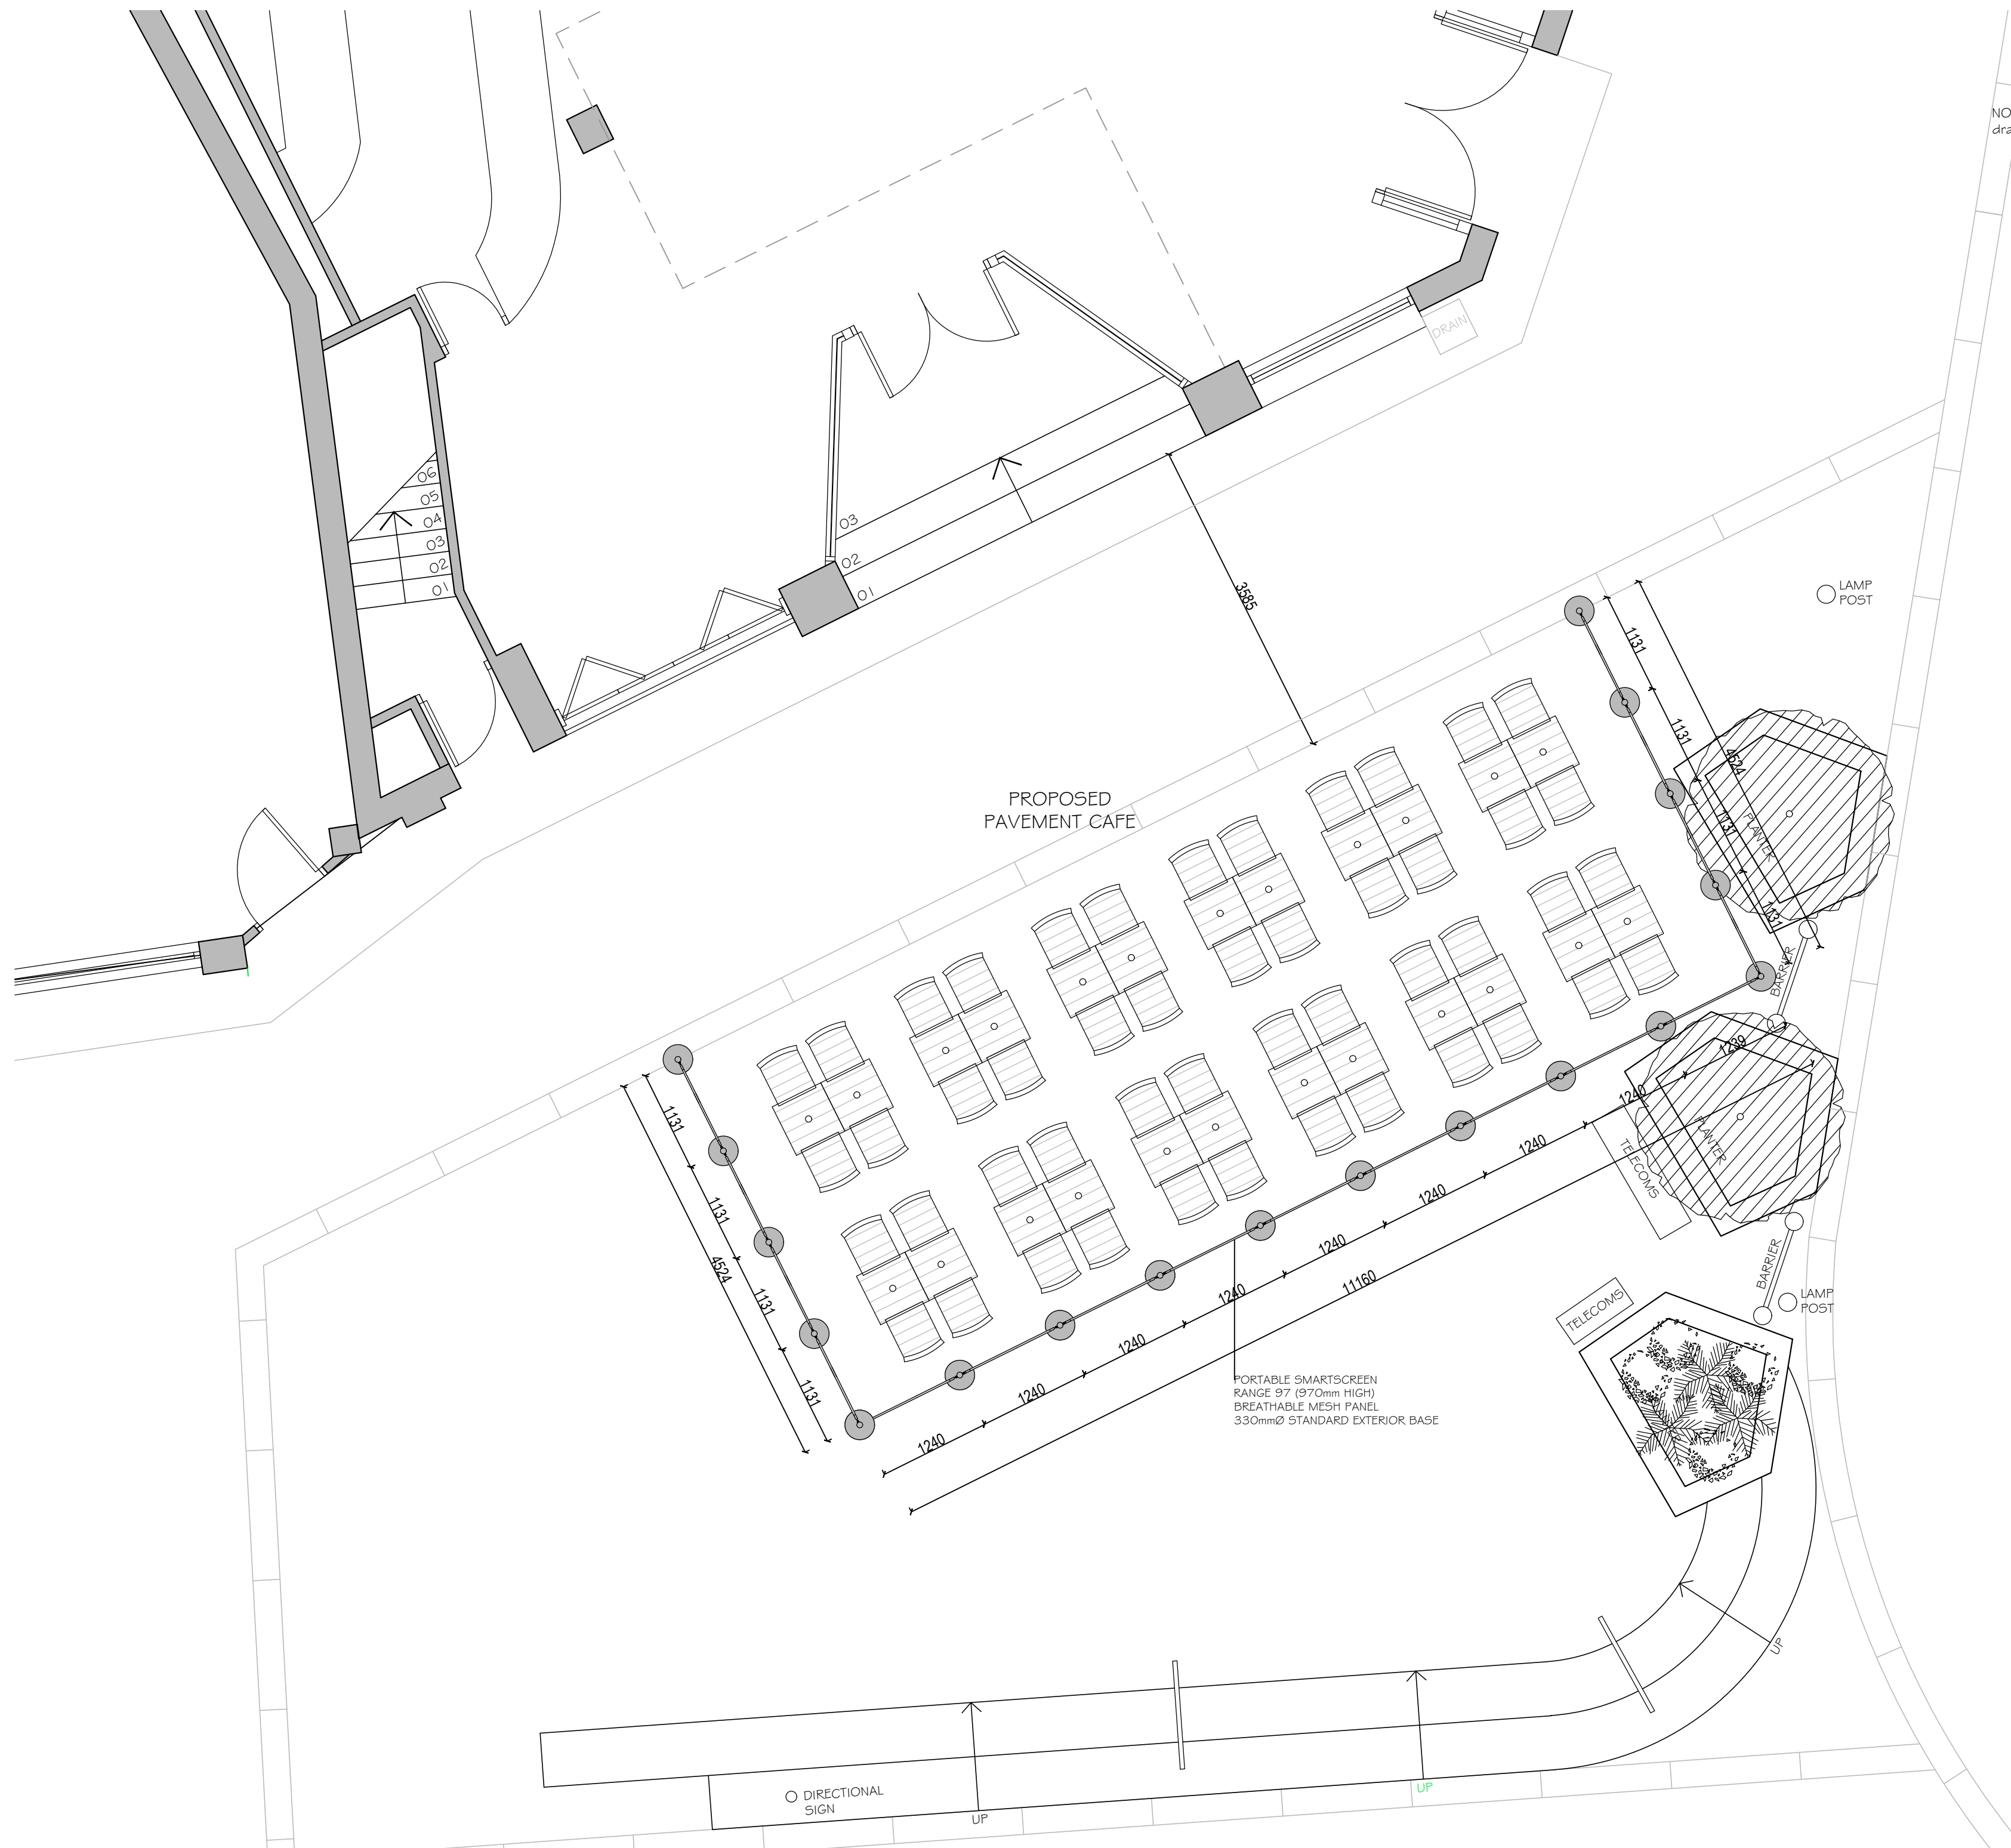

SCALE: 1:50

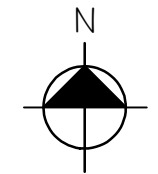

REVISIONS

REV A PROPOSED PAVEMENT CAFE AREA INCREASED

kdpa

Basepoint Business Centre, Little High Street,
Shoreham by Sea, West Sussex BN43 5EG
+44 (0)1273 467518 www.kdpaine.co.uk

CLIENT JD WETHERSPOON PLC

PROJECT

PUB NO: 395

THE UP STEPS INN

OLDHAM

DRAWING

PROPOSED PAVEMENT CAFE

SCALE A2/1:50	DATE JUN 2021	DRAWN AKS
PROJECT No 7697	DRAWING No 03	REVISION A