



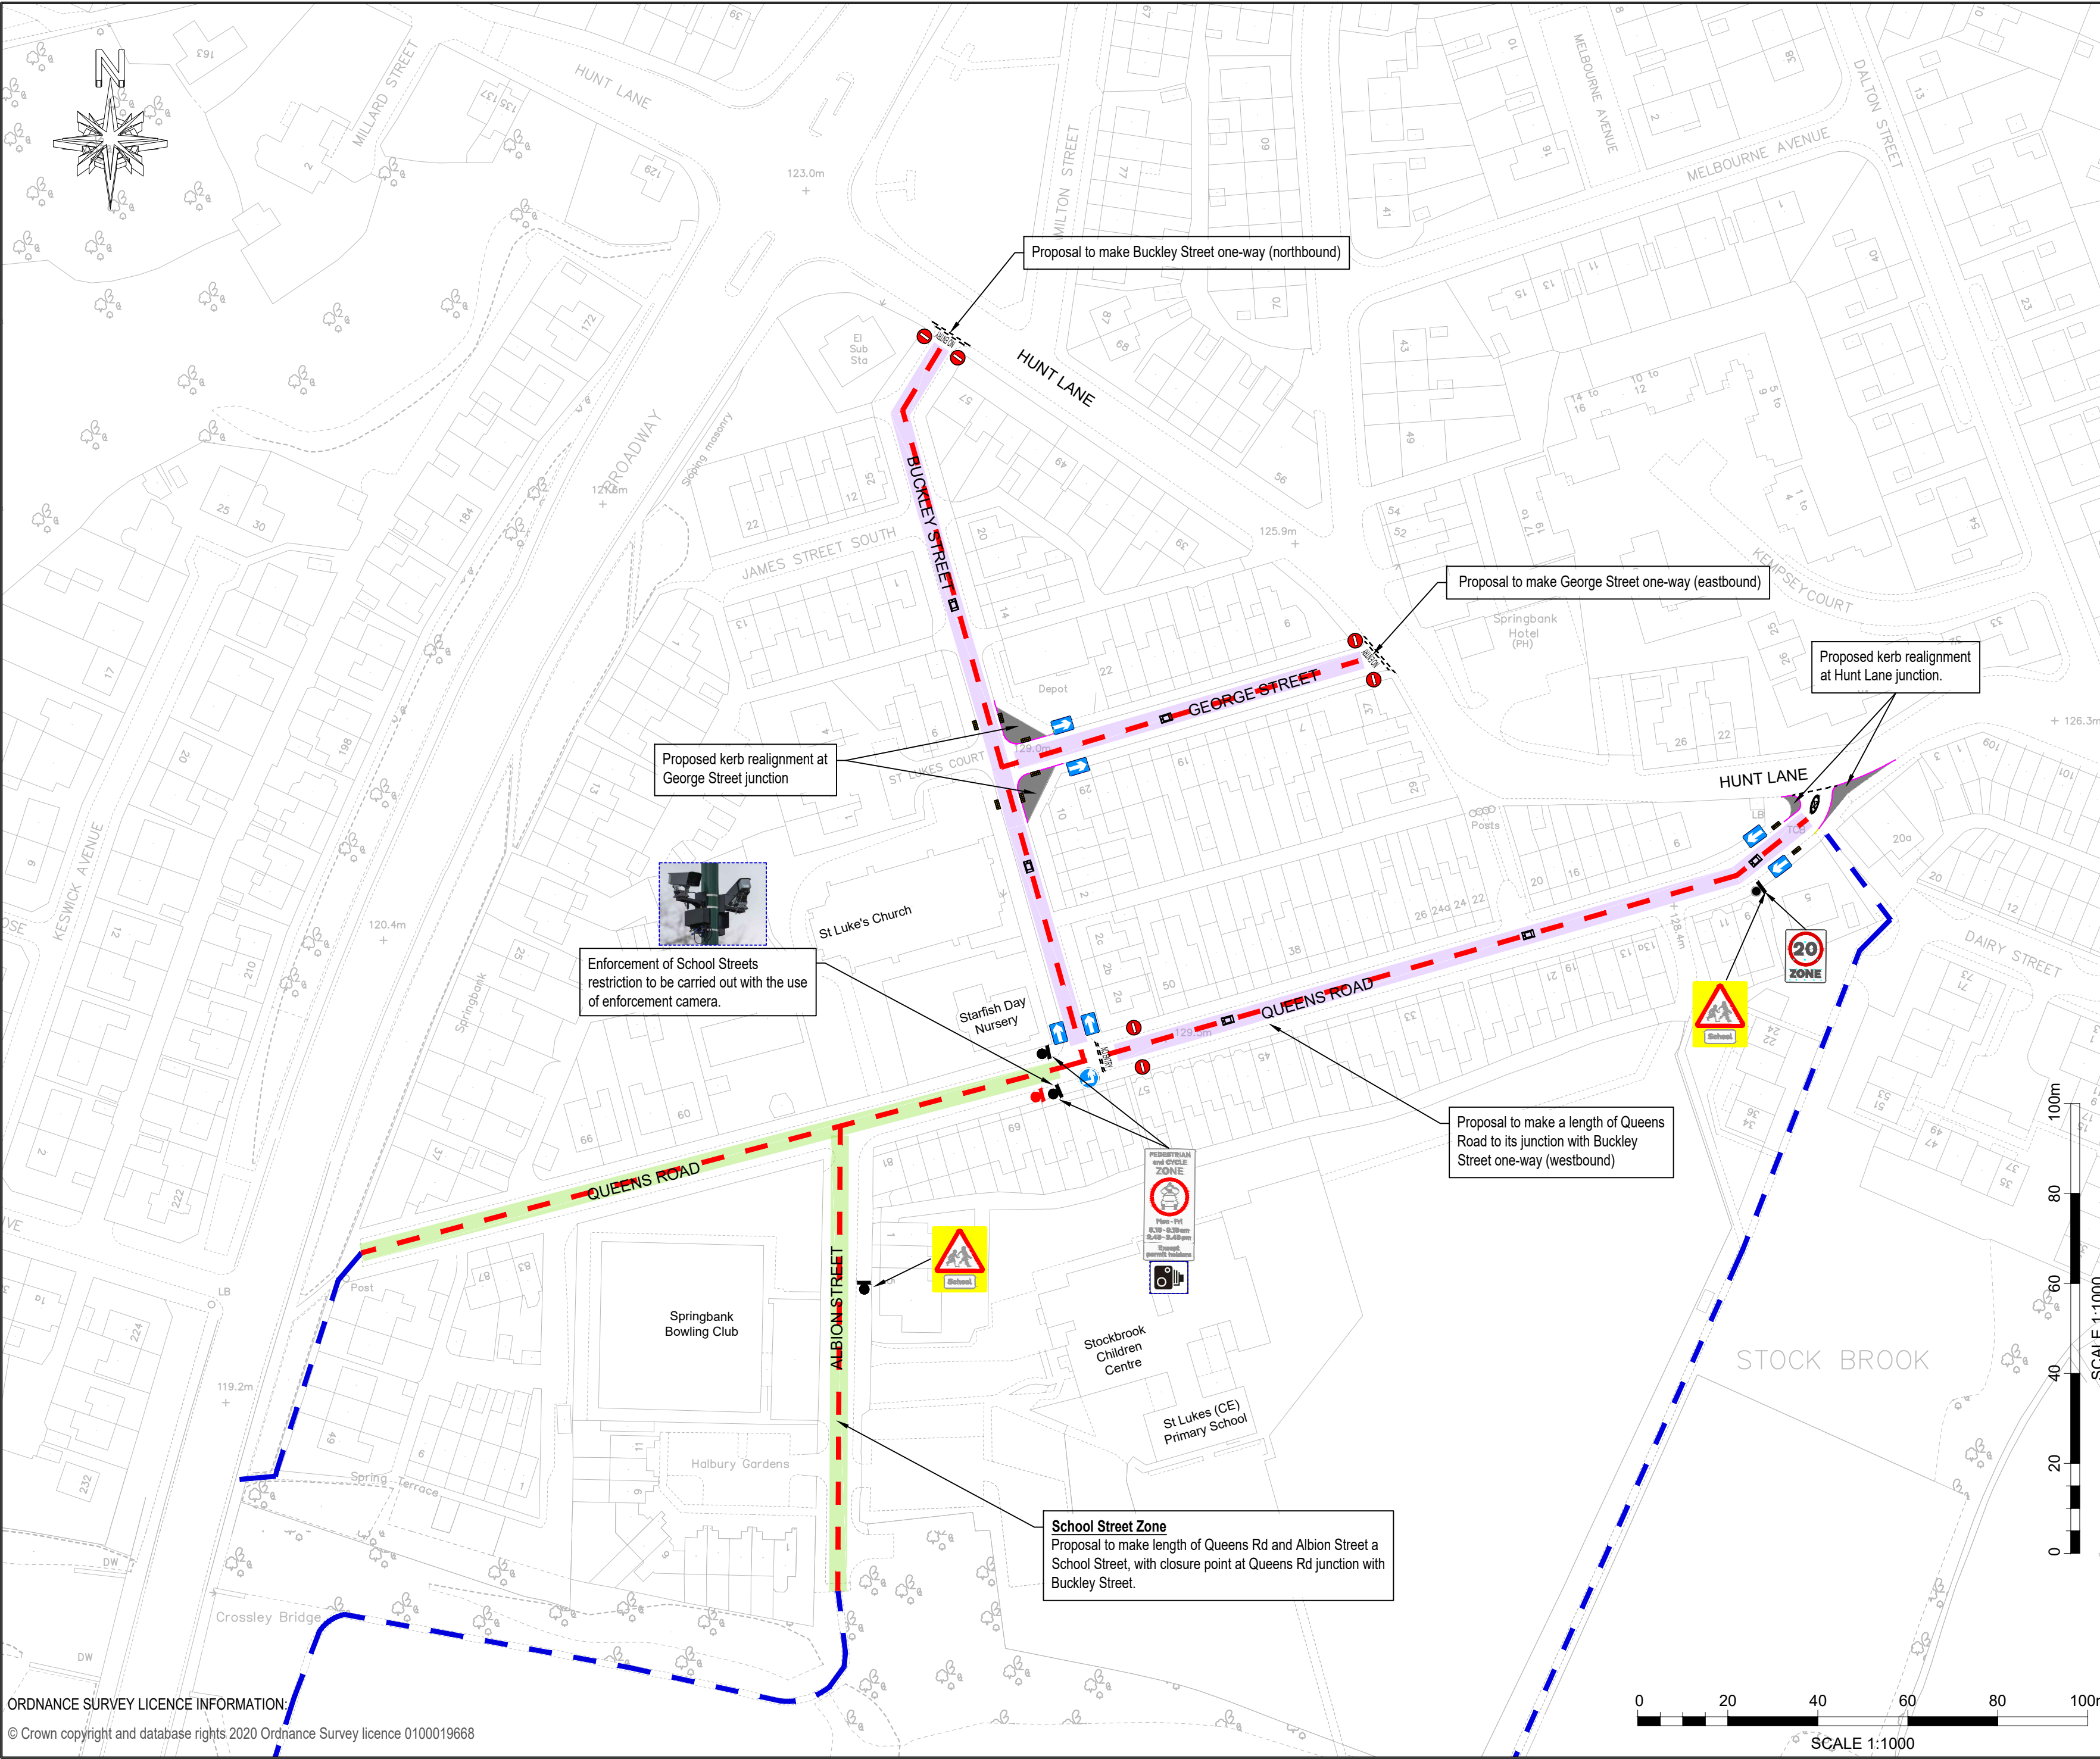

NOTES

Proposed school streets restrictions will apply
Monday to Friday, 8:15 - 9:15 am and 2:45 - 3:45 pm

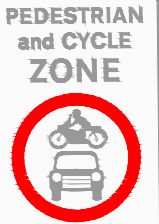

**PEDESTRIAN
and CYCLE
ZONE**
Mon - Fri
8.15 - 9.15 am
2.45 - 3.45 pm
Except permit holders

KEY

- Proposed School Street Zone
- Proposed One Way Vehicular Traffic
- Proposed 20mph Zone
- Existing Off-Street Pedestrian Path
- Proposed Kerbline
- Proposed Footway / Build Out
- Proposed Crossing
- Proposed Sign
- Proposed Enforcement Camera
- Proposed Speed Cushion

Rev	Revision details	By	Chk	App	Date



Oldham Council

HIGHWAYS & ENGINEERING
Henshaw House, Cheapside, Oldham OL1 1NY

Client	OLDHAM		
Project	OLDHAM SCHOOL STREETS PROJECT		
Title	ST LUKE'S PRIMARY SCHOOL SCHOOL STREETS OPTION 1		
Project Code			

Drawn by	MA	Date	09.06.25	Purpose of issue	CONSULTATION	Scale at A2 size	1:1000
Checked by	AS	Date	09.06.25	Drawing No.	2376/A2/307/01		
Approved by	AS	Date	09.06.25				